



ARBANIST

D E S I G N G R O U P

Architecture Interiors Structures

Mr.Chiranjeevi - Interior Design

@ villa no -336

INTERIOR RENDERS-@ 23-07-2023


By

Ar.Prameelah Lakshmiee- M.Arch


Architecture, Interior Designer & Environmental Designer

cell:888-603-2525


W E C R E A T E S P A C E S

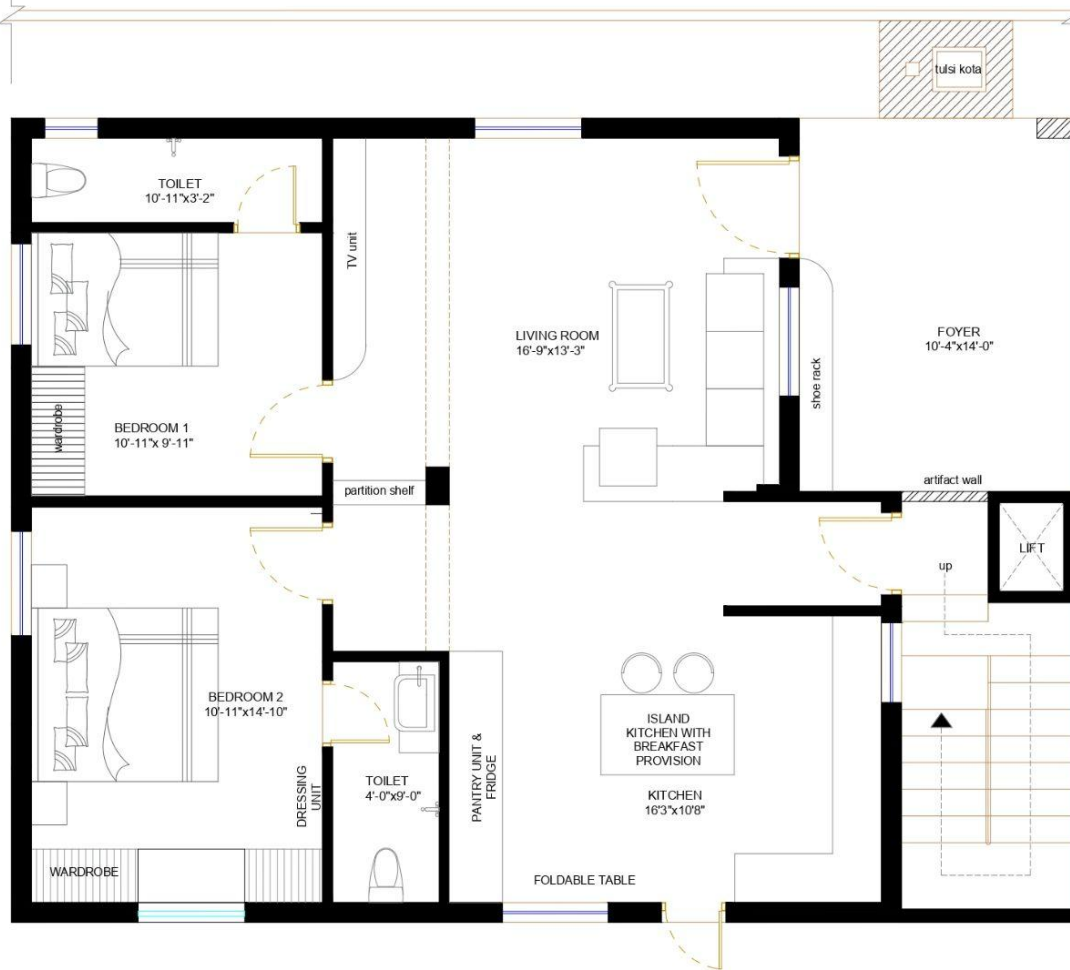


GROUND FLOOR PLAN

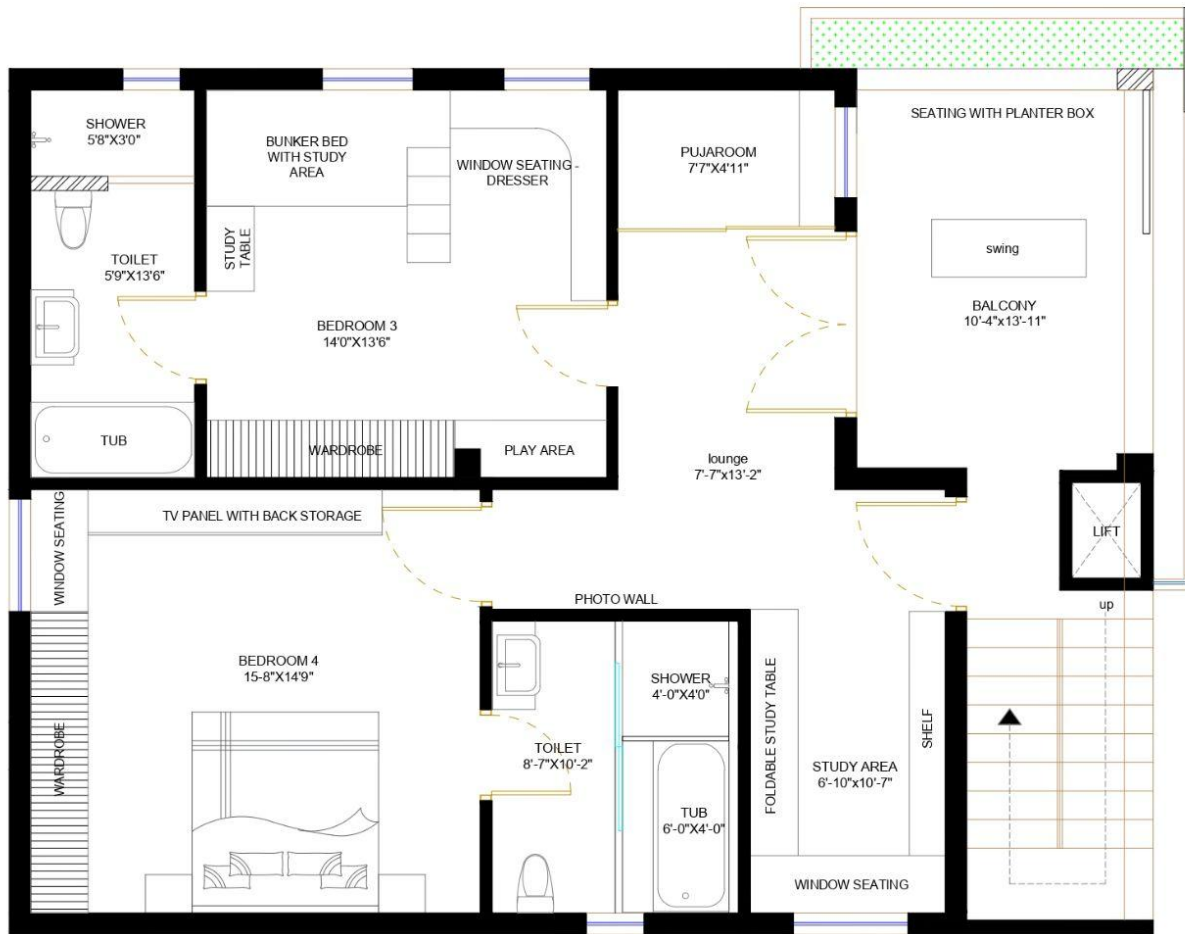

FIRST FLOOR PLAN

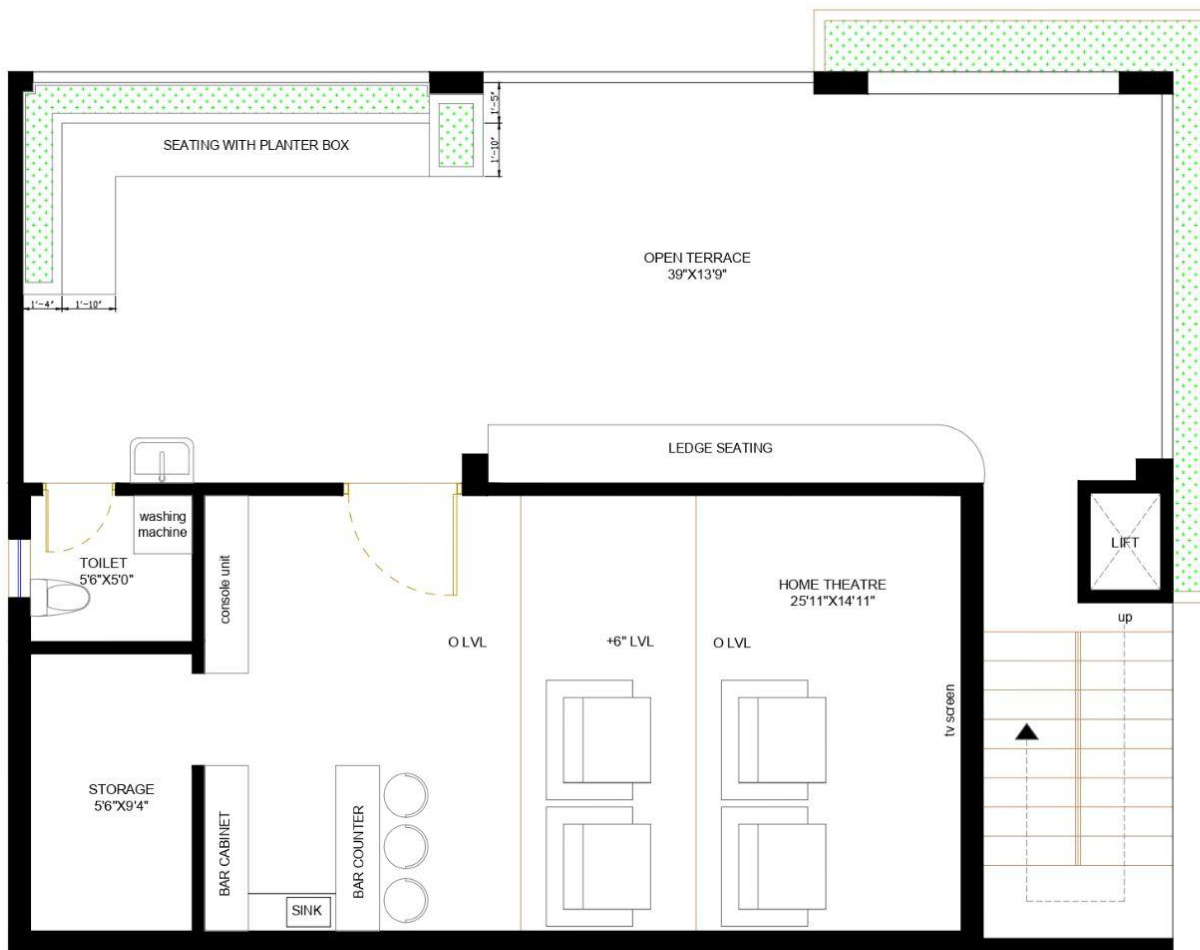


SECOND FLOOR PLAN

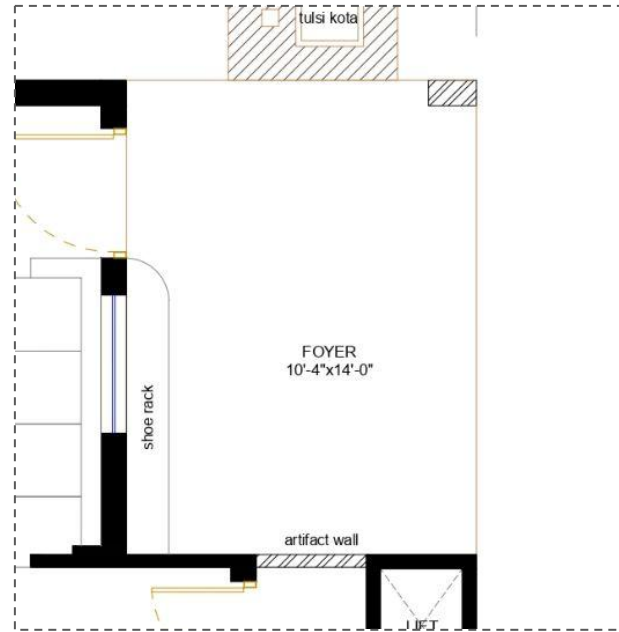


FOYER



ARBANIST
DESIGN GROUP
888-603-2525




ARBANIST
DESIGN GROUP
888-603-2525

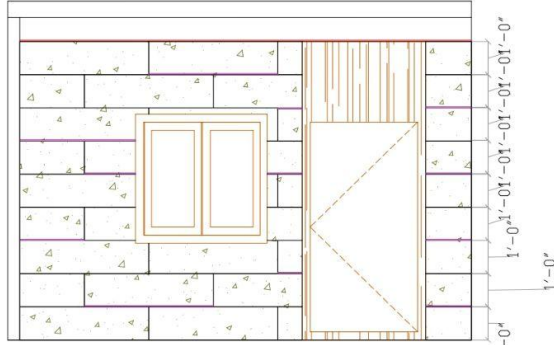


ELEVATION -1



ELEVATION -2

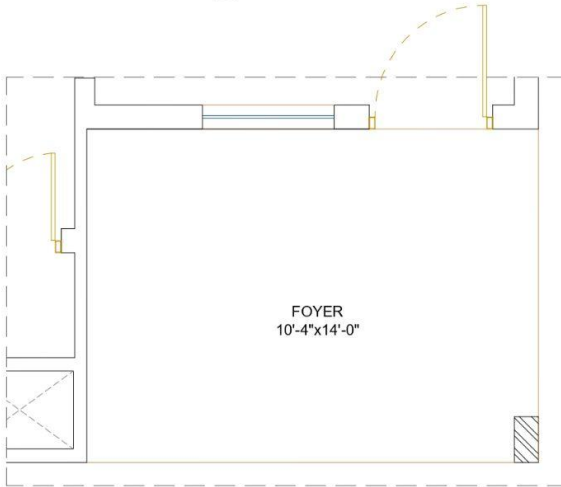

FOYER
10'-4"x14'-0"

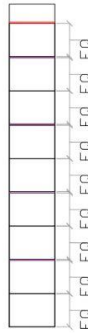

COLUMN

TILE	SIZE	INCLUDING WASTAGE
	TILES 2'X4'	270 SQFT
	4' WIDE GOLDEN PATTI'S	25 NO'S

NOTE

1. ALL DIMENSIONS ARE IN FEET AND INCHES UNLESS SPECIFIED.

2. DON'T SCALE THIS DRAWING, ONLY WRITTEN DIMENSIONS ARE TO BE FOLLOWED.

ARCHITECTURE & INTERIOR CONSULTANTS HAS THE COPY RIGHTS OF THIS DOCUMENT, AND IT SHOULD NOT BE USED BY ANYBODY WITHOUT THEIR PERMISSION.



KEY PLAN

ARBANIST

DESIGN STUDIO
A COMPLETE WORLD OF ARCHITECTURE
PLANNING INTERIORS & STRUCTURES
CELL:8919796223

PROJECT: RESIDENCE


CLIENT NAME: CHIRANJEEVI

LOCATION: PRANETH PRANAV PANORAMA, BHEERANGUDA

DRWG. TITLE: ENTRANCE WALL

Revision No.: 01 [DWG NO.] SCALE: 1:30 [N.T.S.]

Date: 28-04-2023 CHECKED BY: AR.PRAMEELA

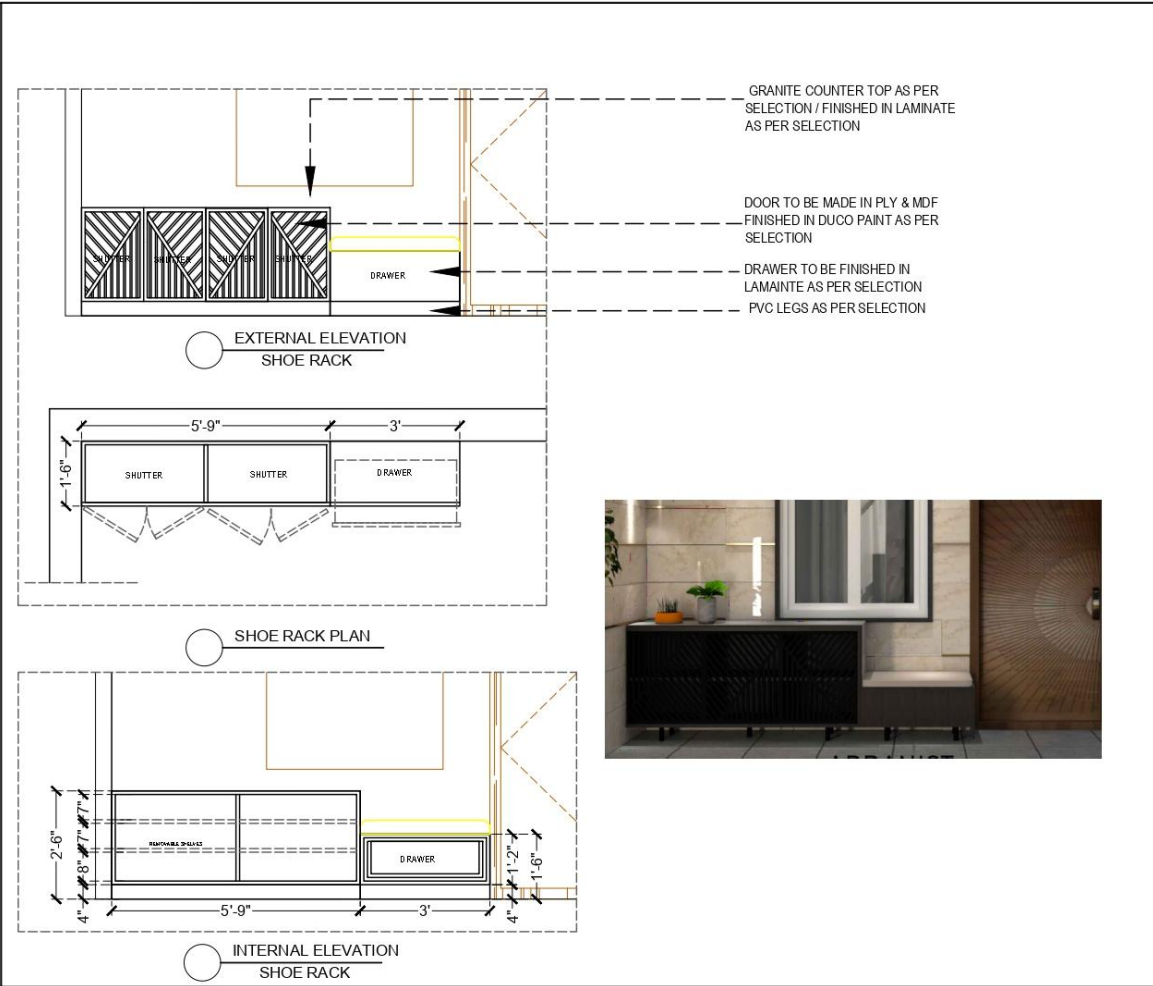

NOTE

1. ALL DIMENSIONS ARE IN FEET AND INCHES UNLESS SPECIFIED.
2. DON'T SCALE THIS DRAWING, ONLY WRITTEN DIMENSIONS ARE TO BE FOLLOWED.

ARCHITECTURE & INTERIOR CONSULTANTS HAS THE COPY RIGHTS OF THIS DOCUMENT, AND IT SHOULD NOT BE USED BY ANYBODY WITHOUT THEIR PERMISSION.


KEY PLAN



ARBANIST
DESIGN STUDIO
A COMPLETE WORLD OF ARCHITECTURE, PLANNING, INTERIORS & STRUCTURES
CELL: 0919796223

PROJECT: RESIDENCE	
CLIENT NAME: CHIRANJEEVI	
LOCATION: PRANEETH PRINAV PANORAMA, BHEERAMGUDA	
DRWG. TITLE: SHOE RACK DETAILS	
Revision No.: 01	DWG NO. SCALE: K.T.P.
Date: 28-04-2023	CHECKED BY: ARPRAMELA

CELL: 8919796223

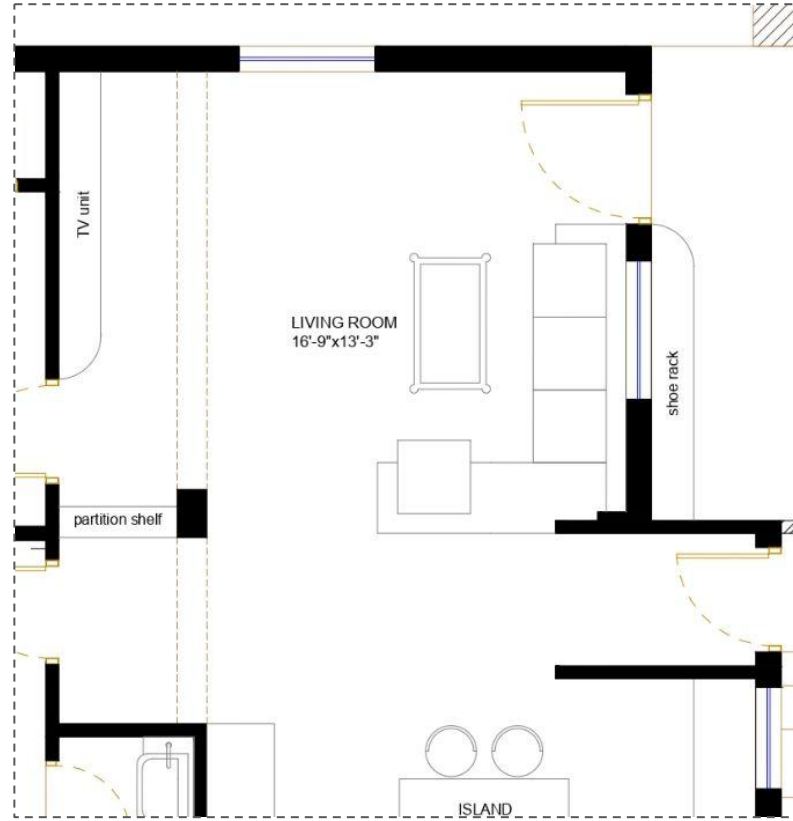


LIVING ROOM




ARBANIST

DESIGN GROUP


888-603-2525

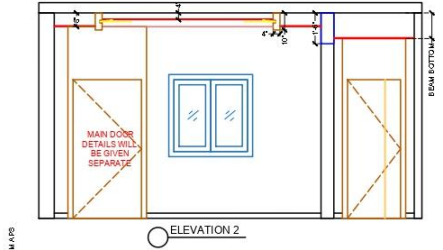


ELEVATION 2

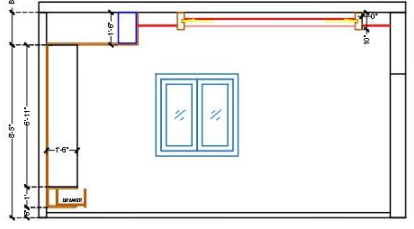


ELEVATION 1

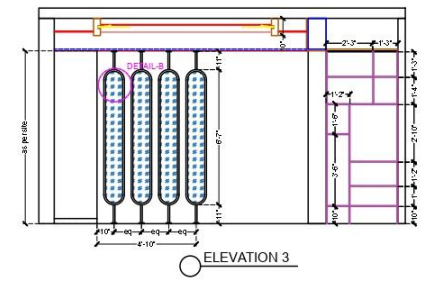


ELEVATION 3

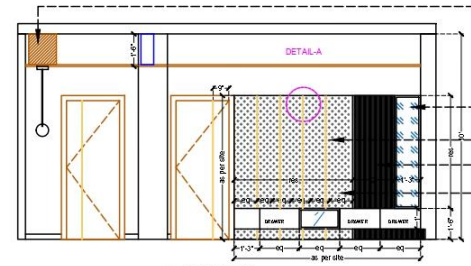

ELEVATION 4

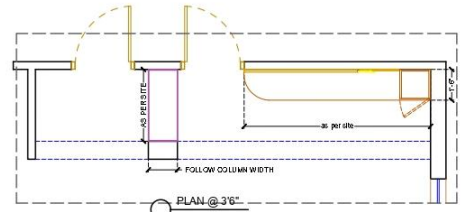


PLAN @ 3'6"

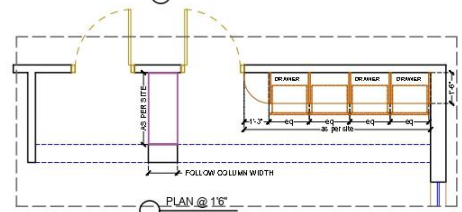


PLAN @ 1'6"

1"x1" WOODEN BOX MADE IN FLY FOR HANGING LIGHT SUPPORT
 BLACK POWDER COATED FRAME TO BE MADE IN MS & FIXED WITH GLASS
 PROFILE SHUTTER WITH GLASS AS PER SELECTION
 6MM GOLD T-PATTI AS PER SELECTION
 LOUVERED SHEET AS PER SELECTION
 PANELING TO BE MADE WITH PLY FINISHED IN MARBLE FINISH LAMINATE / MARBLE AS PER SELECTION

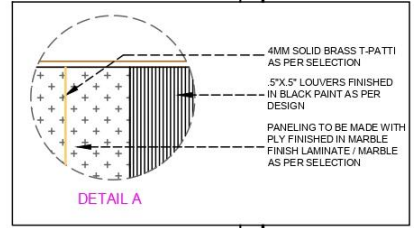

DETAIL A

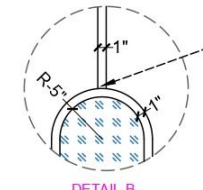

DETAIL B

NOTE

1. ALL DIMENSIONS ARE IN FEET AND INCHES UNLESS SPECIFIED.
2. DON'T SCALE THIS DRAWING, ONLY WRITTEN DIMENSIONS ARE TO BE FOLLOWED.

ARCHITECTURE & INTERIOR CONSULTANTS HAS THE COPY RIGHTS OF THIS DOCUMENT, AND IT SHOULD NOT BE USED BY ANYBODY WITHOUT THEIR PERMISSION.

4MM SOLID BRASS T-PATTI AS PER SELECTION
 5"x5" LOUVERS FINISHED IN BLACK PAINT AS PER DESIGN
 PANELING TO BE MADE WITH PLY FINISHED IN MARBLE FINISH LAMINATE / MARBLE AS PER SELECTION

BLACK POWDER COATED FRAME TO BE MADE IN MS & FIXED WITH GLASS

ARBANIST

DESIGN STUDIO
 A COMPLETE WORLD OF ARCHITECTURE,
 PLANNING, INTERIORS & STRUCTURES
 CELL: 8919796223

PROJECT:		
RESIDENCE		
CLIENT NAME:		
CHRANJEEVI		
LOCATION:		
PRANEETH PRANAV PANORAMA, BHEERAMGUDA		
DRWG. TITLE:		
DRAWING ROOM		
Revision No.:	DWG NO.	SCALE:
01	1 of 1	R.T.D
Date:	CHECKED BY:	
05-04-2023	AR.PRAVEELA	

CELL: 8919796223

ARCHITECTURAL




ARBANIST
DESIGN GROUP
888-603-2525



ARBANIST
DESIGN GROUP
888-603-2525



ARBANIST
DESIGN GROUP
888-603-2525

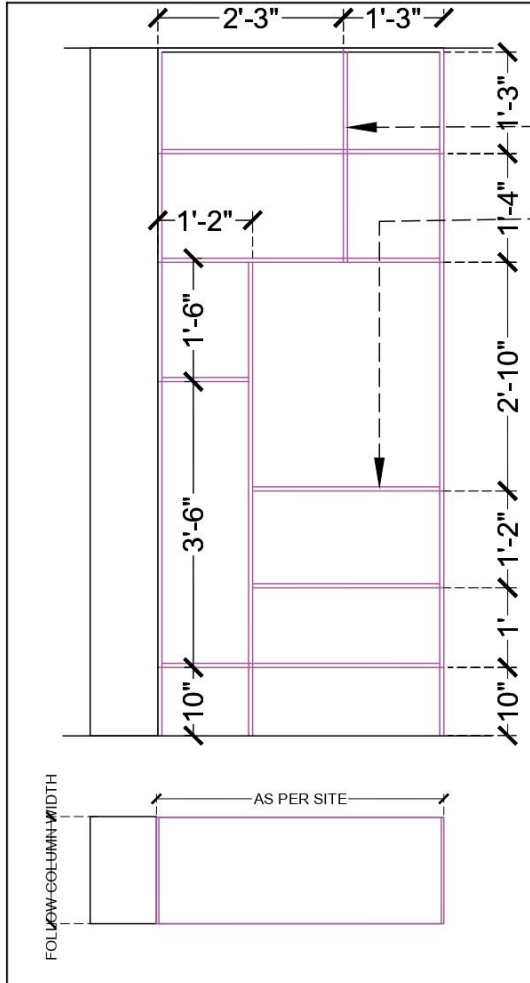

10MMX10MM MS ROD FOR VERTICAL TO BE USED , FINISHED IN POWDER COATING AS PER SELECTION

4MM SHEET WILL BE USED WITH LASER CUTTING AS PER DESIGN FINISHED IN POWDER COATING AS PER SELECTION



NOTE

1. ALL DIMENSIONS ARE IN FEET AND INCHES UNLESS SPECIFIED.
2. DON'T SCALE THIS DRAWING, ONLY WRITTEN DIMENSIONS ARE TO BE FOLLOWED.

ARCHITECTURE & INTERIOR CONSULTANTS HAS THE COPY RIGHTS OF THIS DOCUMENT, AND IT SHOULD NOT BE USED BY ANYBODY WITHOUT THEIR PERMISSION.




KEY PLAN

ARBANIST

DESIGN STUDIO
A COMPLETE WORLD OF ARCHITECTURE,
PLANNING, INTERIORS & STRUCTURES
CELL: 8919796223

PROJECT:		
RESIDENCE		
CLIENT NAME:		
CHIRANJEEVI		
LOCATION:		
PRANEETH PRANAV PANORAMA, BHEERAMGUDA		
DRWG. TITLE:		
MS STORAGE DETAILS		
Revision No. :	DWG. NO :	SCALE :
01	1-01	R.T.P
Date:	CHECKED BY:	
28-04-2023	AR.PRAJWELA	

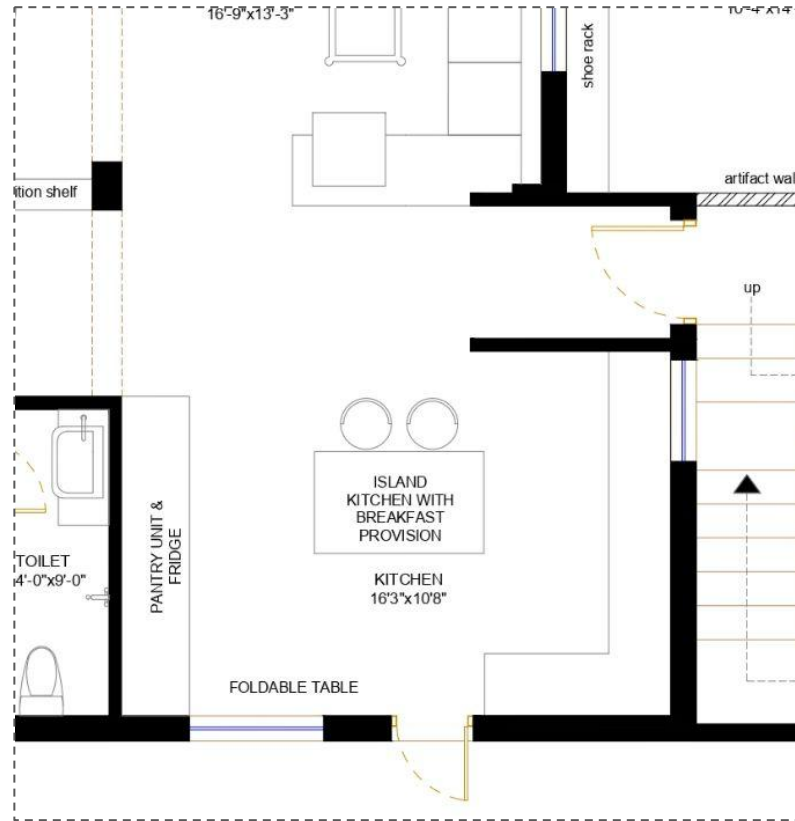

KITCHEN



ARBANIST
DESIGN GROUP
888-603-2525





ARBANIST
DESIGN GROUP
888-603-2525

Options for drawers

9 drawers






ARBANIST
DESIGN GROUP
888-603-2525




Corner unit options
- 1 unit




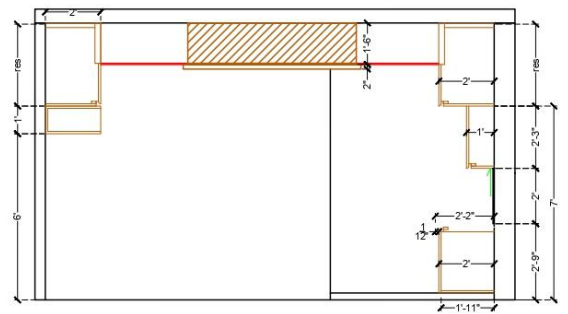


ELEVATION 1

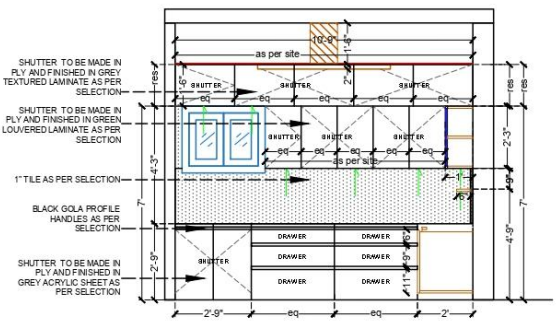

ELEVATION 2

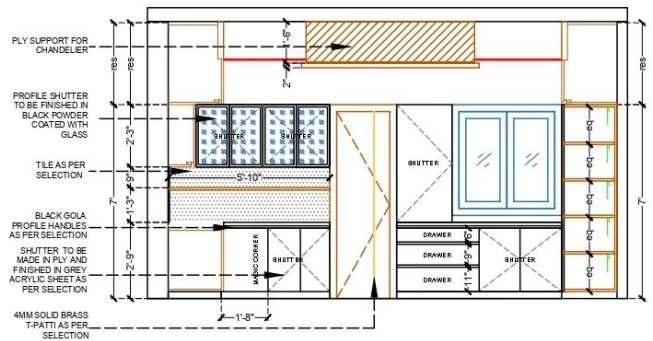

ELEVATION 3

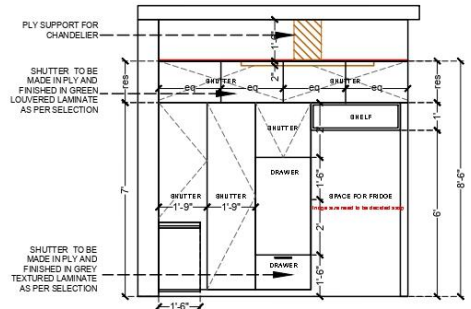

ELEVATION 4


NOTE

1. ALL DIMENSIONS ARE IN FEET AND INCHES UNLESS SPECIFIED.
2. DON'T SCALE THIS DRAWING, ONLY WRITTEN DIMENSIONS ARE TO BE FOLLOWED.


ARCHITECTURE & INTERIOR CONSULTANTS HAS THE COPY RIGHTS OF THIS DOCUMENT, AND IT SHOULD NOT BE USED BY ANYBODY WITHOUT THEIR PERMISSION.

ARBANIST
 DESIGN STUDIO
 A COMPLETE WORLD OF ARCHITECTURE,
 PLANNING, INTERIORS & STRUCTURES.
 CELL: 8919796223


PROJECT: RESIDENCE	
CLIENT NAME: CHIRANJEEVI	
LOCATION: PRANEETH PRANAV PANORAMA, BHEERAMGUDA	
DRWG. TITLE: KITCHEN ELEVATION WORKING DETAILS	
Revision No.: 01	DRWG. NO: SCALE: 1/4"=1'-0"
Date: 23-05-2023	CHECKED BY: AR.PRAVEELA

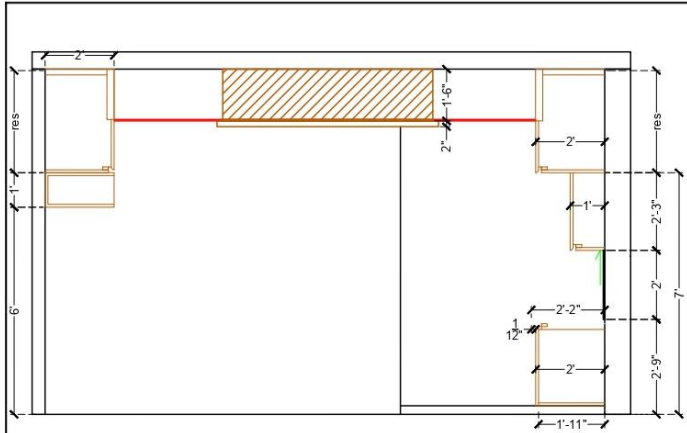


ELEVATION 1

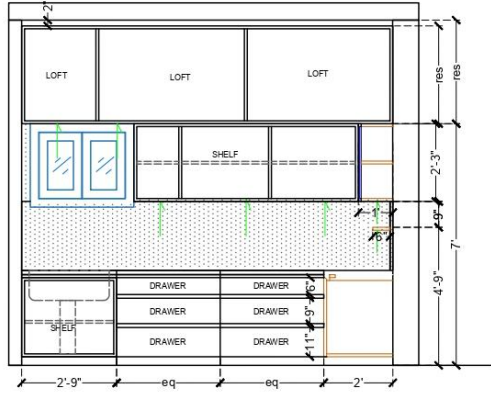

ELEVATION 2

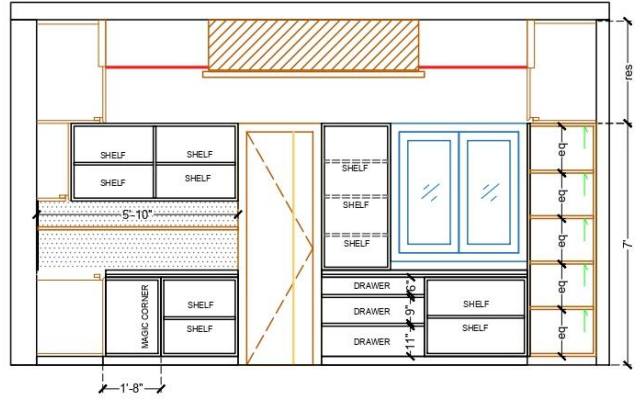

ELEVATION 3

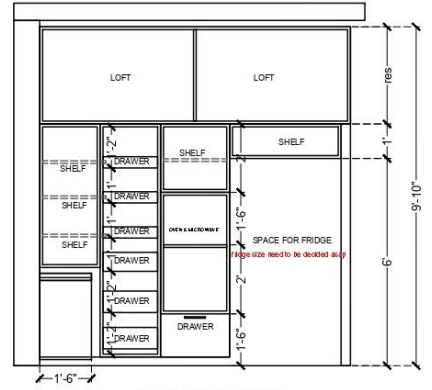

ELEVATION 4

NOTE

1. ALL DIMENSIONS ARE IN FEET AND INCHES UNLESS SPECIFIED.
2. DON'T SCALE THIS DRAWING, ONLY WRITTEN DIMENSIONS ARE TO BE FOLLOWED.

ARCHITECTURE & INTERIOR CONSULTANTS HAS THE COPY RIGHTS OF THIS DOCUMENT, AND IT SHOULD NOT BE USED BY ANYBODY WITHOUT THEIR PERMISSION.

ARBANIST
 DESIGN STUDIO
 A COMPLETE WORLD OF ARCHITECTURE,
 PLANNING, INTERIORS & STRUCTURES
 CELL: 8919796223


PROJECT:	
RESIDENCE	
CLIENT NAME:	
CHRANIEVI	
LOCATION:	
PRANEETH PRANAV PANORAMA, BHEERAMGUDA	
DRWG. TITLE:	
KITCHEN INTERNAL WORKING DETAILS	
Revision No:	DRWG-NO SCALE
01	1:1 R.T.A
Date:	CHECKED BY:
23-05-2023	AR.PRAMEELA

NOTE

1. ALL DIMENSIONS ARE IN FEET AND INCHES UNLESS SPECIFIED.

2. DON'T SCALE THIS DRAWING, ONLY WRITTEN DIMENSIONS ARE TO BE FOLLOWED.

ARCHITECTURE & INTERIOR CONSULTANTS HAS THE COPY RIGHTS OF THIS DOCUMENT, AND IT SHOULD NOT BE USED BY ANYBODY WITHOUT THEIR PERMISSION.

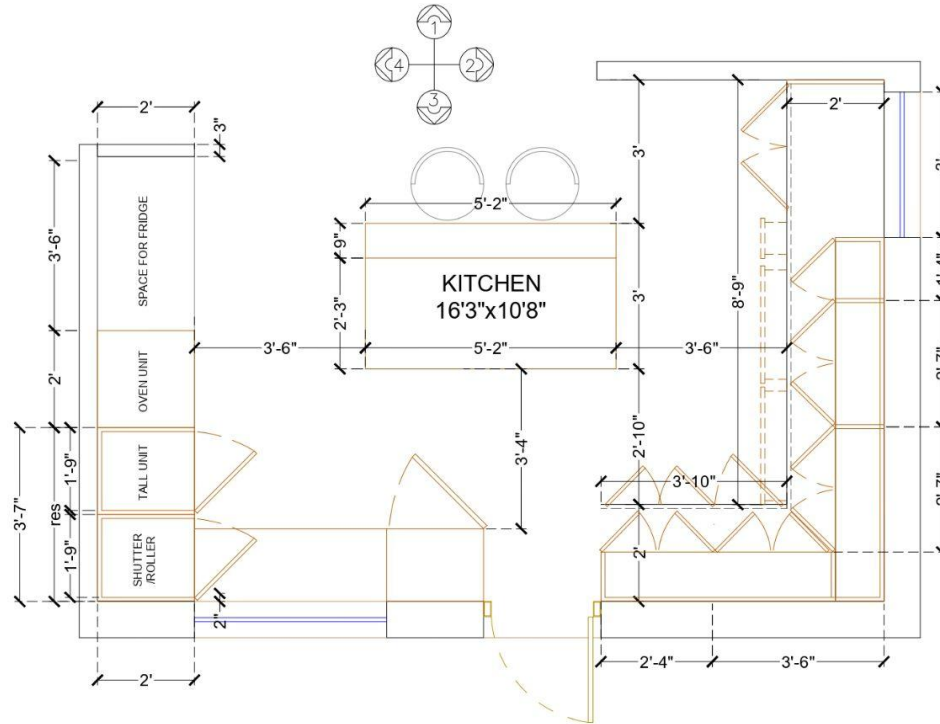

KITCHEN PLAN- @4'6"

ARBANIST

DESIGN STUDIO
A COMPLETE WORLD OF ARCHITECTURE,
PLANNING, INTERIORS & STRUCTURES
CELL: 8919796223

PROJECT: RESIDENCE

CLIENT NAME: CHIRANJEEVI

LOCATION: PRANEETH PRANAV PANORAMA,
BHEERAMGUDA

DRWG. TITLE: KITCHEN PLAN

Revision No.: 01 | DWG NO: | SCALE: 1/8" = 1'-0"

Date: 23-05-2023 | CHECKED BY: AR, PRAMEELA




ARBANIST
DESIGN GROUP
888-603-2525




Tall unit options- 1 unit




ARBANIST
DESIGN GROUP
888-603-2525

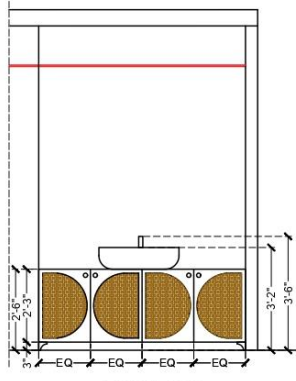


ELEVATION

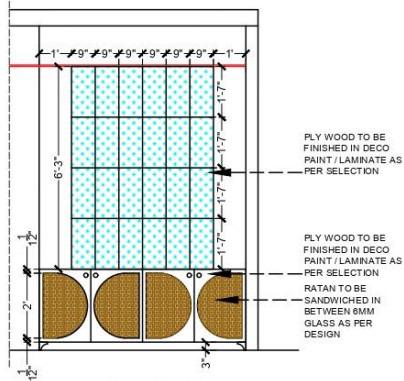


ELEVATION

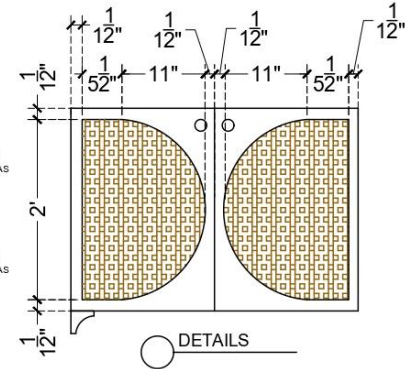


DETAILS

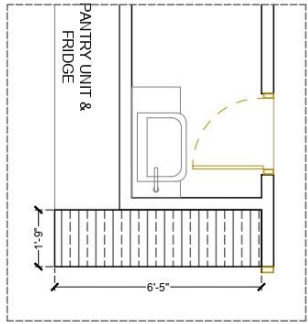

PLAN @ 3'0" HT

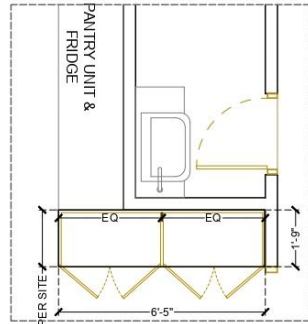

PLAN @ 2'6" HT

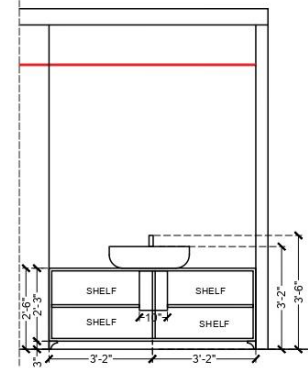

ELEVATION

WASHBASIN CONSOLE UNIT

NOTE

1. ALL DIMENSIONS ARE IN FEET AND INCHES UNLESS SPECIFIED.
2. DON'T SCALE THIS DRAWING, ONLY WRITTEN DIMENSIONS ARE TO BE FOLLOWED.

ARCHITECTURE & INTERIOR CONSULTANTS HAS THE COPY RIGHTS OF THIS DOCUMENT, AND IT SHOULD NOT BE USED BY ANYBODY WITHOUT THEIR PERMISSION.

ARCHITECTURAL

ARBANIST

DESIGN STUDIO
A COMPLETE WORLD OF ARCHITECTURE,
PLANNING INTERIORS & STRUCTURES
CELL: 8919796223

PROJECT: RESIDENCE

CLIENT NAME: CHIRANJEEVI


LOCATION: PRANEETH PRAKASH PANORAMA,
BHEERAMGUDA

DRWG. TITLE: WASHBASIN CONSOLE

Revision No.:	01	DRWG NO:	F-01	SCALE:	1:1
---------------	----	----------	------	--------	-----

Date:	23-05-2023	CHECKED BY:	AR.PRAWEELA
-------	------------	-------------	-------------

CELL: 8919796223

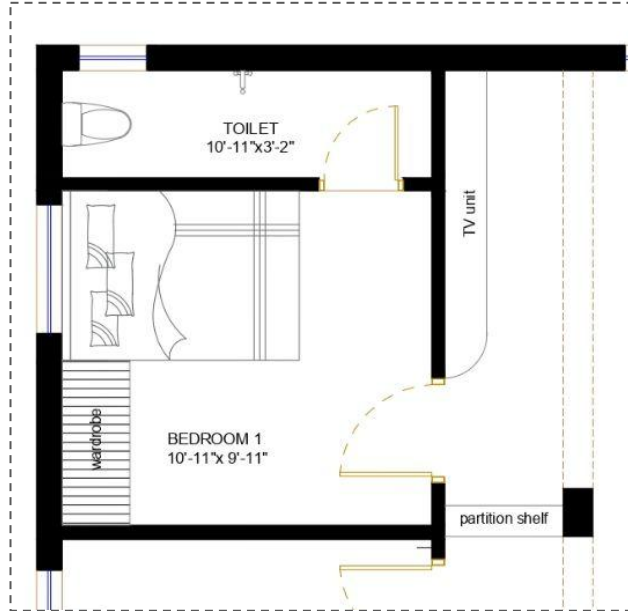


NURSING BEDROOM




ARBANIST
DESIGN GROUP
888-603-2525



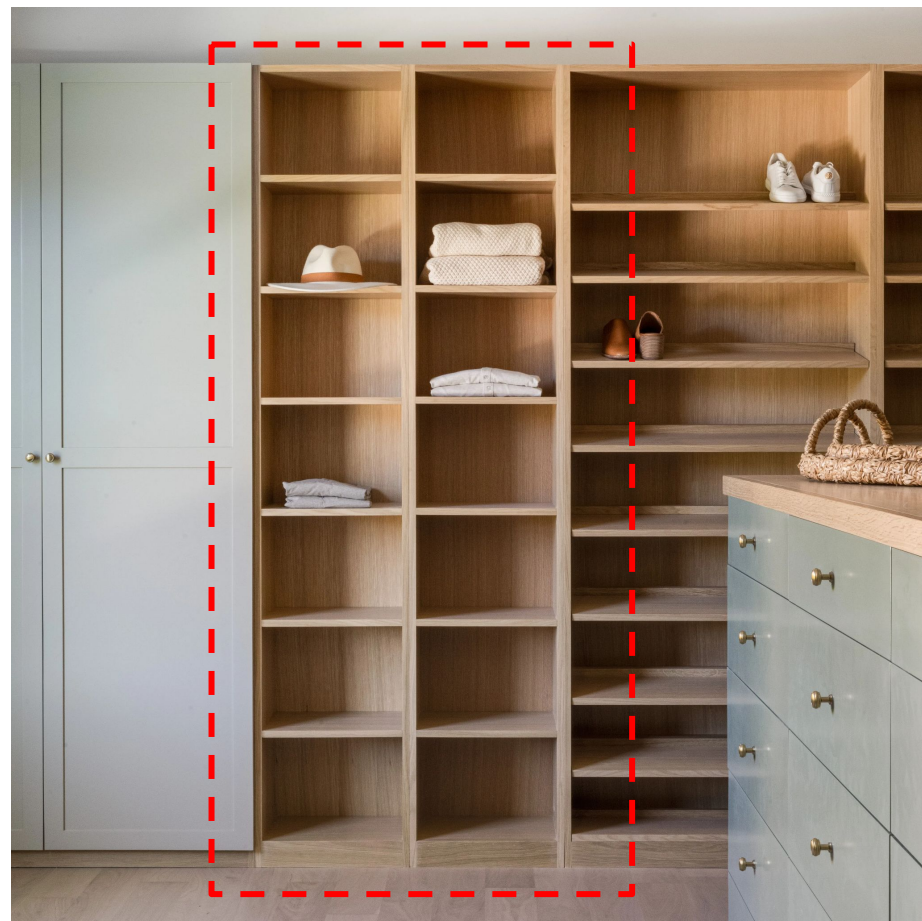




ARBANIST
DESIGN GROUP
888-603-2525

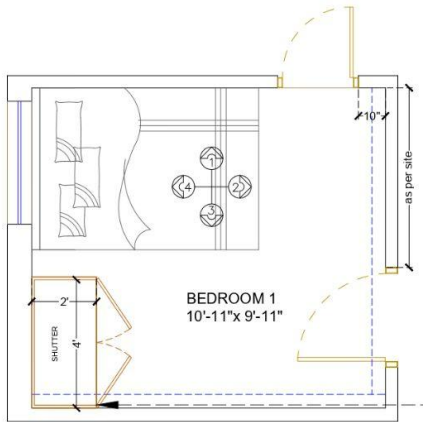


BEDROOM 1 PLAN

- 5" PACKING TO BE DONE
- 1" THICK SHUTTER TO BE MADE IN PLY AND FINISHED IN GREY TEXTURED LAMINATE AS PER SELECTION
- 2" PACKING TO BE DONE
- 1" THICK HANDLES TO BE MADE IN MS AND FINISHED IN BLACK POWDER COAT AS PER DESIGN
- 2" PACKING TO BE DONE

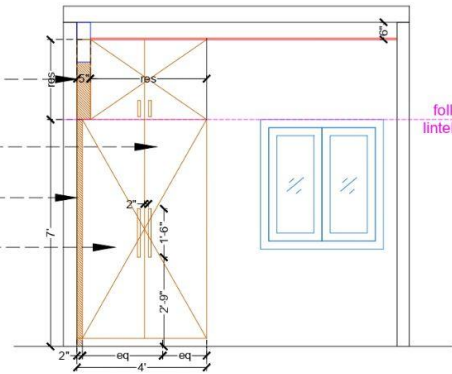


ELEVATION 4

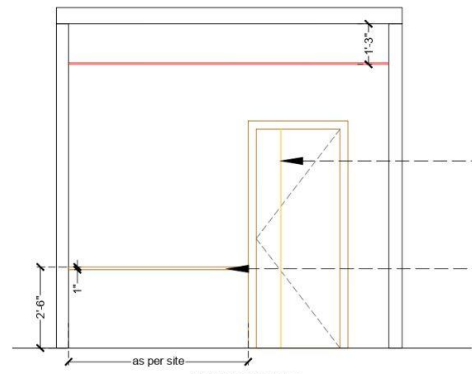

ELEVATION 2

- 5" PACKING TO BE DONE
- 4MM SOLID BRASS T-PATTI AS PER SELECTION
- 2" PACKING TO BE DONE
- 1" THICK LEDGE TO BE MADE IN PLY AND FINISHED IN GREY LAMINATE AS PER SELECTION

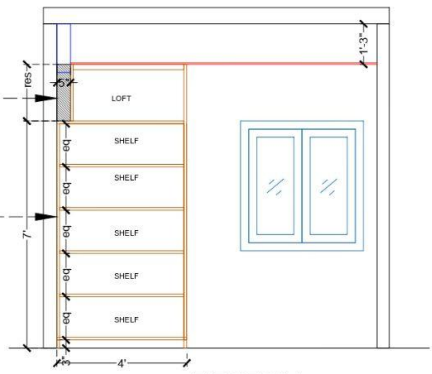

ELEVATION 4
INTERIOR DETAIL

NOTE

1. ALL DIMENSIONS ARE IN FEET AND INCHES UNLESS SPECIFIED.
2. DON'T SCALE THIS DRAWING, ONLY WRITTEN DIMENSIONS ARE TO BE FOLLOWED.

ARCHITECTURE & INTERIOR CONSULTANTS HAS THE COPY RIGHTS OF THIS DOCUMENT, AND IT SHOULD NOT BE USED BY ANYBODY WITHOUT THEIR PERMISSION.

ARBANIST

DESIGN STUDIO
A COMPLETE WORLD OF ARCHITECTURE,
PLANNING, INTERIORS & STRUCTURES
CELL: 8919796223

PROJECT: RESIDENCE

CLIENT NAME: CHIRANJEEVI

LOCATION: PRANEETH PRANAV PANORAMA,
BHEERANGUDA



DRWG. TITLE: NURSING BEDROOM

Revision No.: 01 DWG. NO. SCALE: 1/8" = 1'-0"

Date: 23-05-2023 CHECKED BY: AR.PRAMEELA

NURSING TOILET-OPT-1



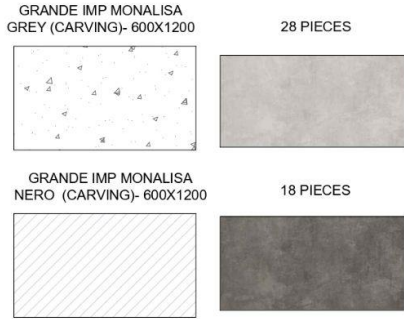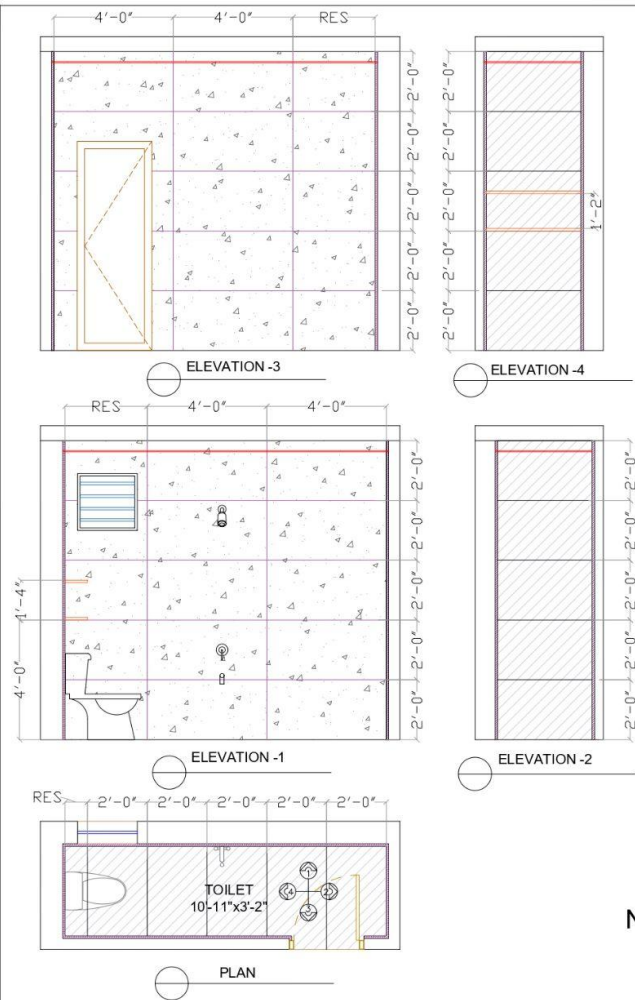

NURSING TOILET TILE LAYOUT

NOTE


1. ALL DIMENSIONS ARE IN FEET AND INCHES UNLESS SPECIFIED.
2. DON'T SCALE THIS DRAWING, ONLY WRITTEN DIMENSIONS ARE TO BE FOLLOWED.

ARCHITECTURE & INTERIOR CONSULTANTS HAS THE COPY RIGHTS OF THIS DOCUMENT, AND IT SHOULD NOT BE USED BY ANYBODY WITHOUT THEIR PERMISSION.

KEY PLAN

ARBANIST
 DESIGN STUDIO
 A COMPLETE WORLD OF ARCHITECTURE,
 PLANNING INTERIORS & STRUCTURES
 CELL: 8919796223

PROJECT:	
RESIDENCE	
CLIENT NAME:	
CHIRANJEEVI	
LOCATION:	
FRANKEETH PRANAV PANORAMA, BHEERAMGUDA	
DRWG. TITLE:	
NURSE ROOM TOILET	
Revision No. : 01	DWG. NO. SCALE: 1:01 N.T.S.
Date: 28-04-2023	CHECKED BY: AR.PRAMEELA

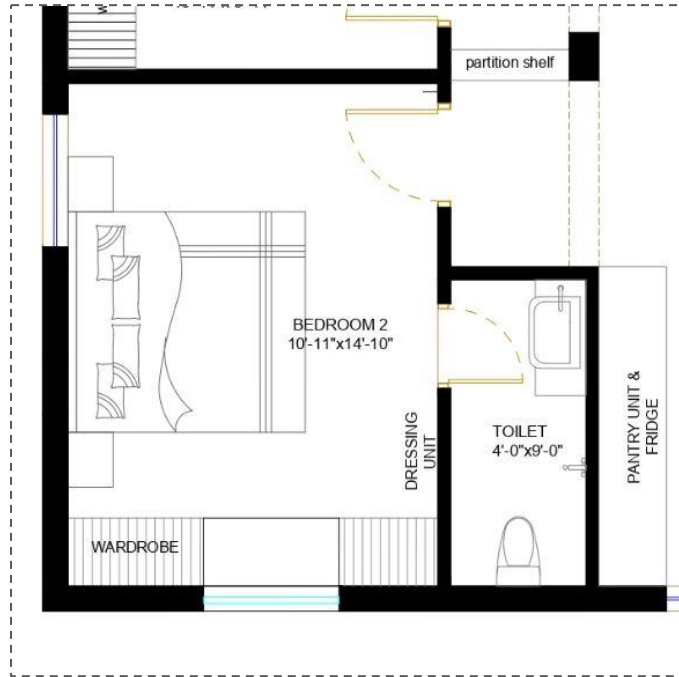

GUEST BEDROOM



ARBANIST

DESIGN GROUP


888-603-2525



ARBANIST
DESIGN GROUP
888-603-2525




ARBANIST
DESIGN GROUP
888-603-2525

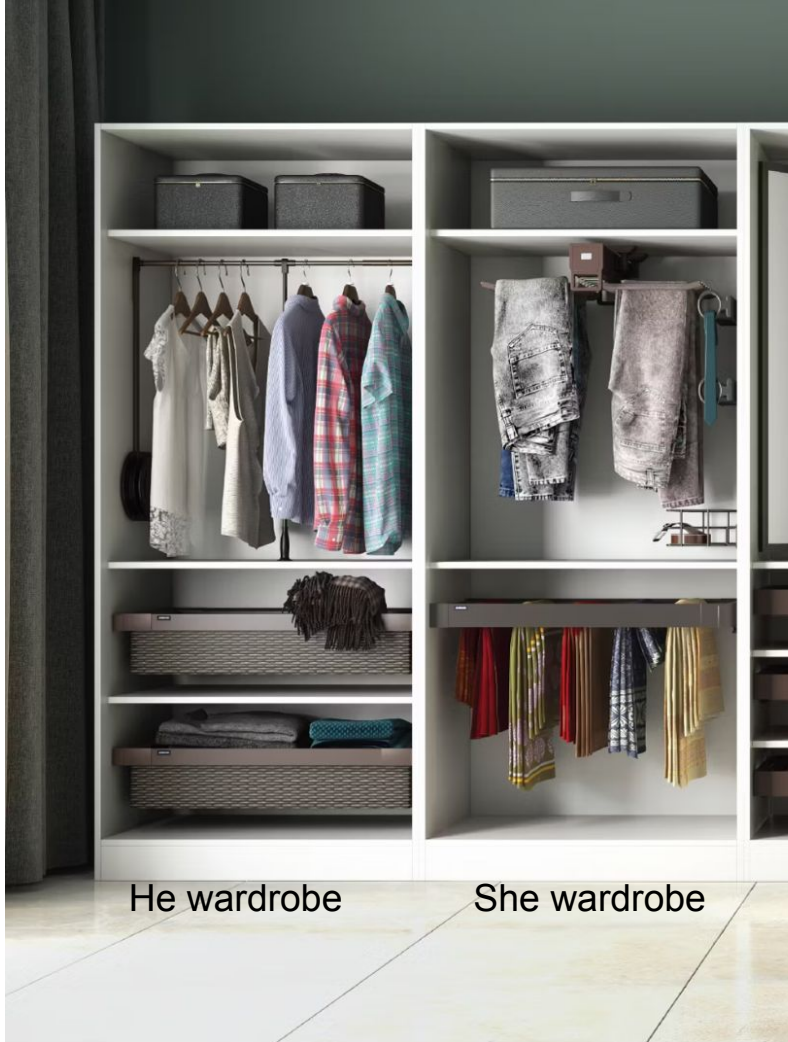


He wardrobe

She wardrobe

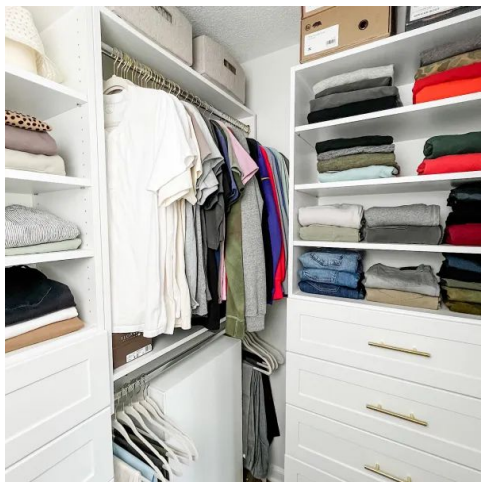

Drawer units for all wardrobes -options



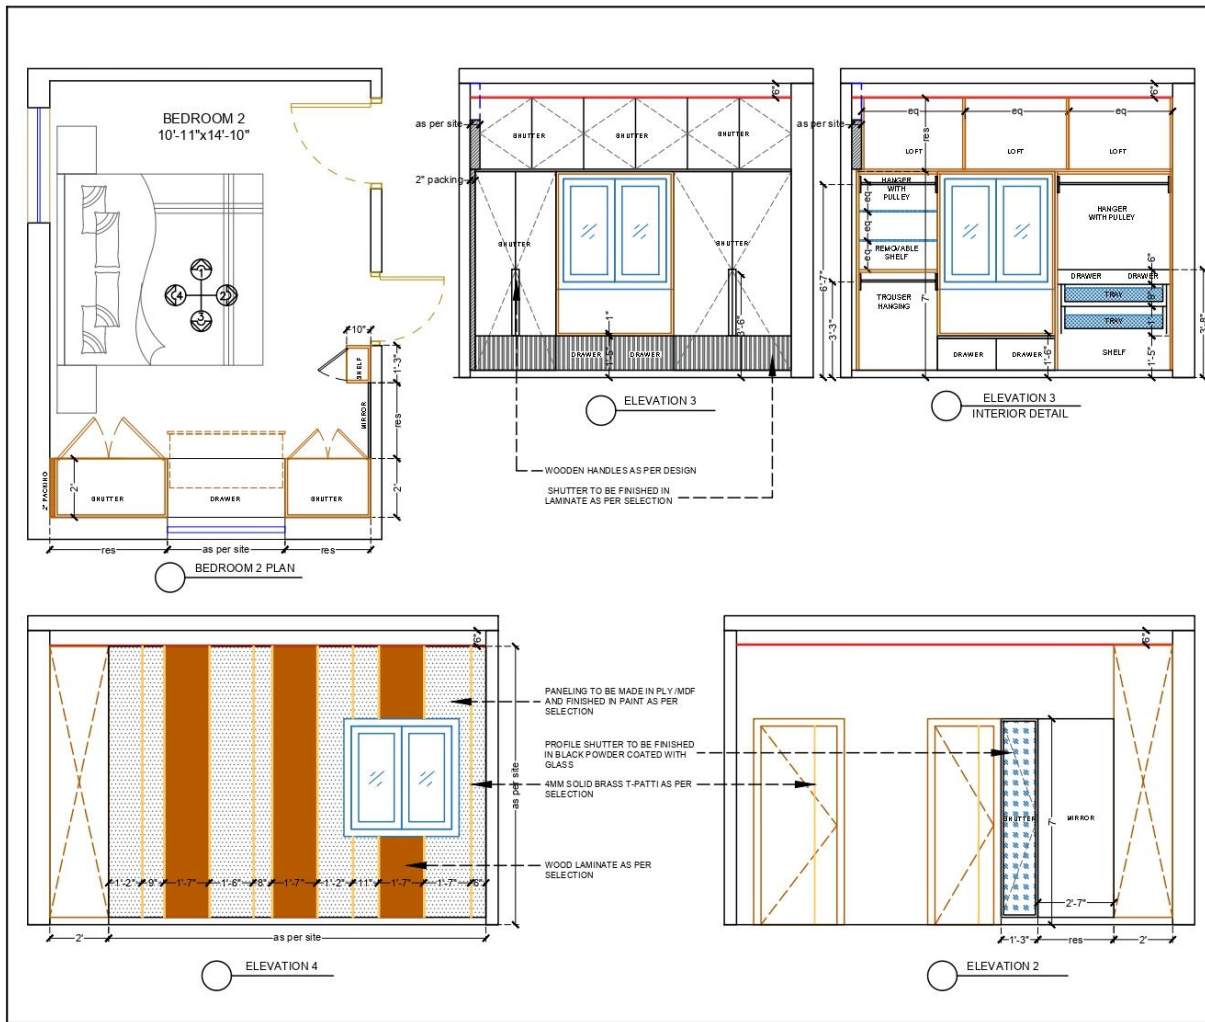

NOTE

1. ALL DIMENSIONS ARE IN FEET AND INCHES UNLESS SPECIFIED.

2. DON'T SCALE THIS DRAWING, ONLY WRITTEN DIMENSIONS ARE TO BE FOLLOWED.

ARCHITECTURE & INTERIOR CONSULTANTS HAS THE COPY RIGHTS OF THIS DOCUMENT, AND IT SHOULD NOT BE USED BY ANYBODY WITHOUT THEIR PERMISSION.

ARCHITECTURAL

ARBANIST

DESIGN STUDIO
A COMPLETE WORLD OF ARCHITECTURE,
PLANNING, INTERIORS & STRUCTURES.
CELL: 0919796223

PROJECT: RESIDENCE

CLIENT NAME: CHIRANIEVI

LOCATION: PRANEETH PRANAV PANORAMA, BHEERAMGLUDA

DRWG. TITLE: PARENTS BEDROOM

Revision No.: 01 DWG NO: 111 SCALE: 1/8"

Date: 23-05-2023 CHECKED BY: ARPRAMEELA








CELL: 0919796223

GUEST TOILET-OPT-1





ARBANIST
DESIGN GROUP
888-603-2525

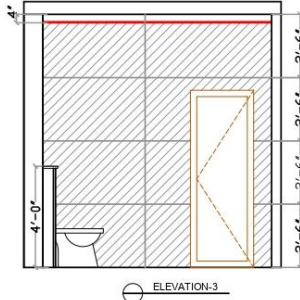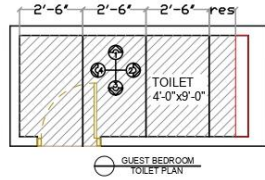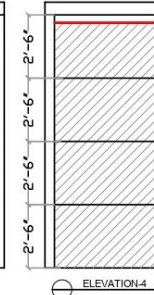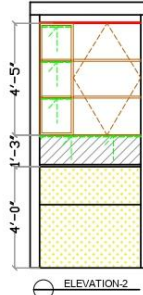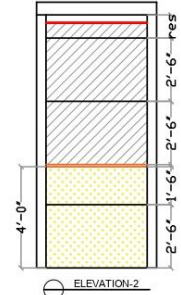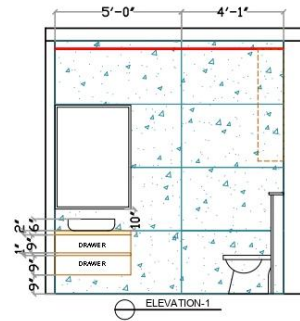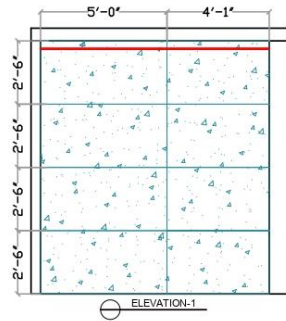

NOTE

1. ALL DIMENSIONS ARE IN FEET AND INCHES UNLESS SPECIFIED.
2. DON'T SCALE THIS DRAWING, ONLY WRITTEN DIMENSIONS ARE TO BE FOLLOWED.

ARCHITECTURE & INTERIOR CONSULTANTS HAS THE COPY RIGHTS OF THIS DOCUMENT, AND IT SHOULD NOT BE USED BY ANYBODY WITHOUT THEIR PERMISSION.



LIGHTING TO BE PROVIDED


ARBANIST
 DESIGN STUDIO
 A COMPLETE WORLD OF ARCHITECTURE,
 PLANNING, INTERIORS & STRUCTURES.
 CELL: 8919796223

PROJECT:	RESIDENCE
CLIENT NAME:	CHIRANJEEVI
LOCATION:	PRANEETH PRANAV PANORAMA, BHIERAMGUDA
DRWG. TITLE:	GUEST ROOM TOILET

Revision No.:	01	DRWG. NO.	1/01	SCALE:	1:10
Date:	28-04-2023	CHECKED BY:	AR.PRAAMEELA		



GUEST TOILET TILE LAYOUT

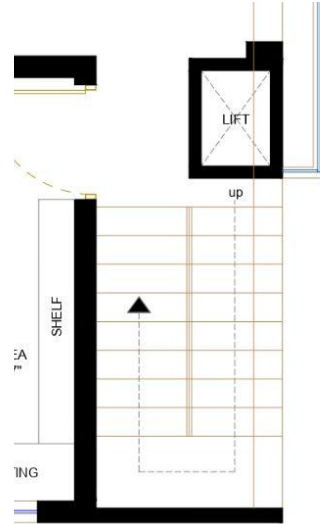

Staircase



ARBANIST
DESIGN GROUP
888-603-2525





ARBANIST
DESIGN GROUP
888-603-2525



Study area




ARBANIST
DESIGN GROUP
888-603-2525





ARBANIST
DESIGN GROUP
888-603-2525



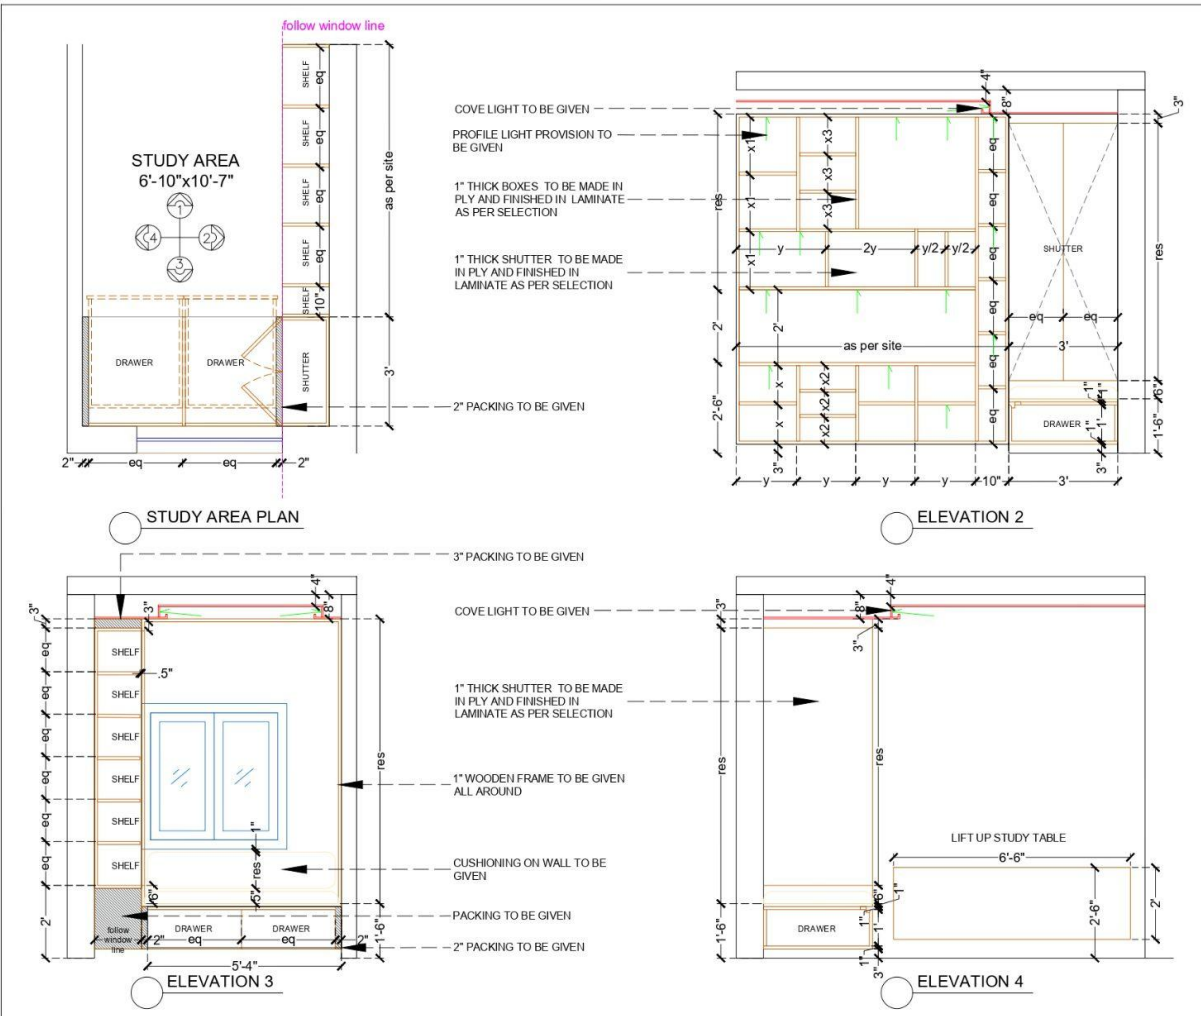

NOTE

1. ALL DIMENSIONS ARE IN FEET AND INCHES UNLESS SPECIFIED.
2. DON'T SCALE THIS DRAWING, ONLY WRITTEN DIMENSIONS ARE TO BE FOLLOWED.

ARCHITECTURE & INTERIOR CONSULTANTS HAS THE COPY RIGHTS OF THIS DOCUMENT, AND IT SHOULD NOT BE USED BY ANYBODY WITHOUT THEIR PERMISSION.

ARBANIST

DESIGN STUDIO
 A COMPLETE WORLD OF ARCHITECTURE
 PLANNING INTERIORS & STRUCTURES
 CELL: 8919796223


PROJECT:		
RESIDENCE		
CLIENT NAME:		
CHIRANJEEVI		
LOCATION:		
PRANEETH PRANAV PANORAMA, SHERANGUDA		
DRWG. TITLE:		
STUDY AREA		
Revision No.:	DWG. NO.:	SCALE:
01	1-01	1/16" = 1'-0"
Date:	CHECKED BY:	
23-05-2023	AR.PRAMEELA	



ARBANIST
DESIGN GROUP
888-603-2525



ARBANIST
DESIGN GROUP
888-603-2525

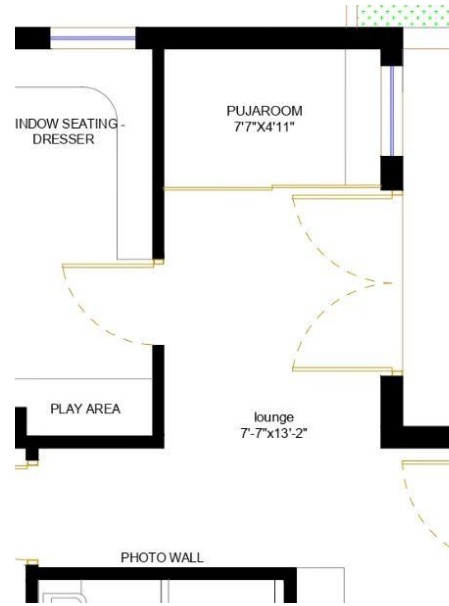


Puja room



ARBANIST
DESIGN GROUP
888-603-2525



ARBANIST
DESIGN GROUP
888-603-2525

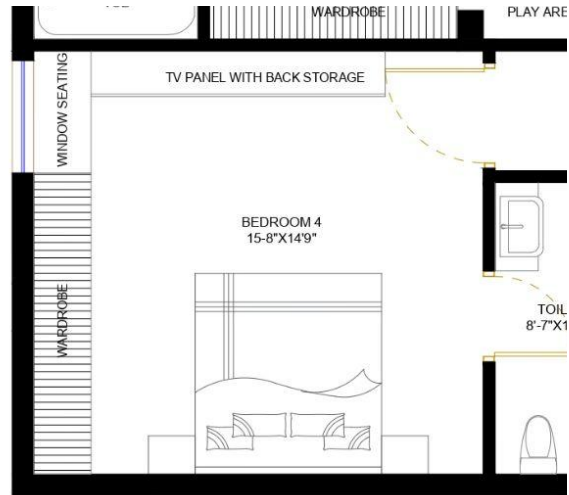

Master bedroom



ARBANIST
DESIGN GROUP
888-603-2525



ARBANIST
DESIGN GROUP
888-603-2525



ARBANIST
DESIGN GROUP
888-603-2525



ARBANIST
DESIGN GROUP
888-603-2525





ARBANIST
DESIGN GROUP
888-603-2525



ARBANIST
DESIGN GROUP
888-603-2525


ARBANIST
DESIGN GROUP
888-603-2525

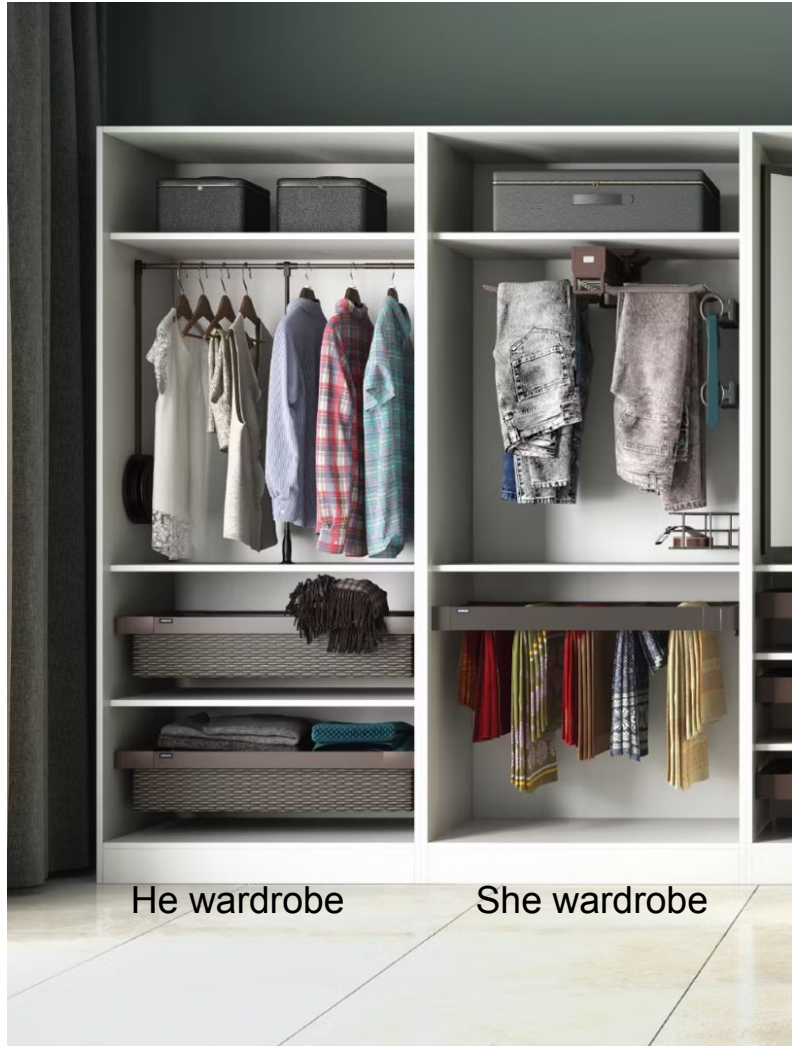

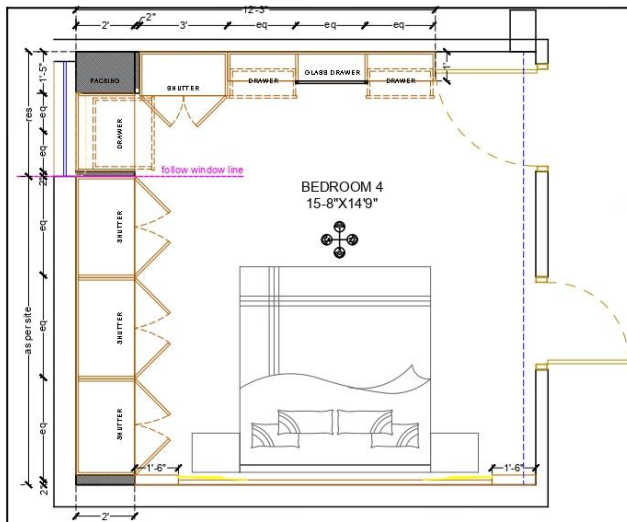


BEDROOM 4
15.8"x14.9"


BEDROOM 4 PLAN

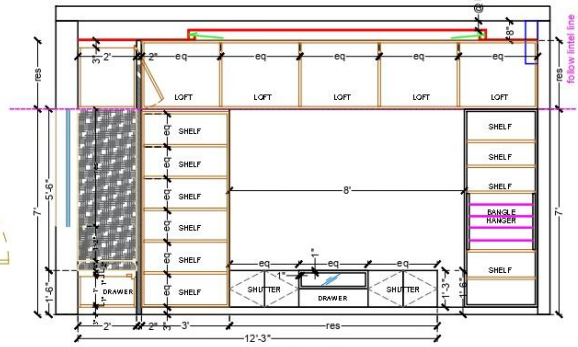

ELEVATION 1
INTERIOR DETAIL

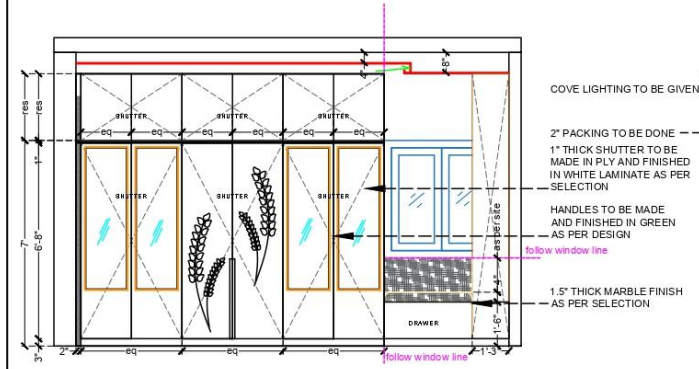

ELEVATION 4

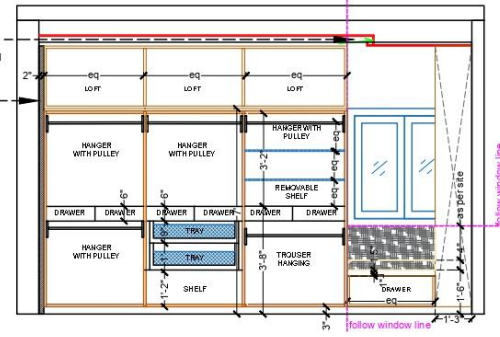

ELEVATION 4
INTERIOR DETAIL

NOTE

1. ALL DIMENSIONS ARE IN FEET AND INCHES UNLESS SPECIFIED.
2. DON'T SCALE THIS DRAWING, ONLY WRITTEN DIMENSIONS ARE TO BE FOLLOWED.


ARCHITECTURE & INTERIOR CONSULTANTS HAS THE COPY RIGHTS OF THIS DOCUMENT, AND IT SHOULD NOT BE USED BY ANYBODY WITHOUT THEIR PERMISSION.

NOTE: SAFE SIZES :
CM
32H X40W X32D



ARBANIST
DESIGN STUDIO
A COMPLETE WORLD OF ARCHITECTURE,
PLANNING, INTERIORS & STRUCTURES.
CELL:8919796223

PROJECT:	RESIDENCE
CLIENT NAME:	CHIRANJEEVI
LOCATION:	PRANEETH PRANAV PANORAMA, BHEERAMGUDA
DRWG. TITLE:	MASTER BEDROOM
Revision No.:	01
Date:	
DWG. NO.	SCALE
01	1:10
CHECKED BY:	AR.PAMEELA

ARCHITECTURAL

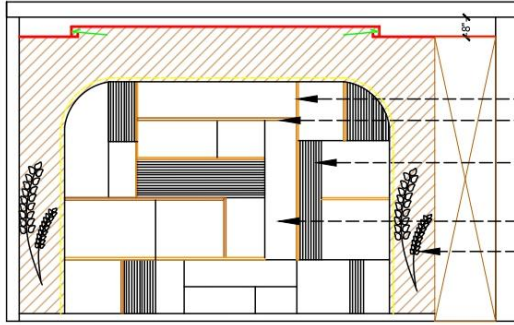

- 12MM / 17MM MS GOLDEN BEADING AS PER SELECTION
- 12MM / 17MM WOODEN BEADING AS PER SELECTION
- 3MM GROOVE IN MDF PAINTED IN BLACK
- LAMINATE AS PER SELECTION
- EMBOSSED WOODEN CNC

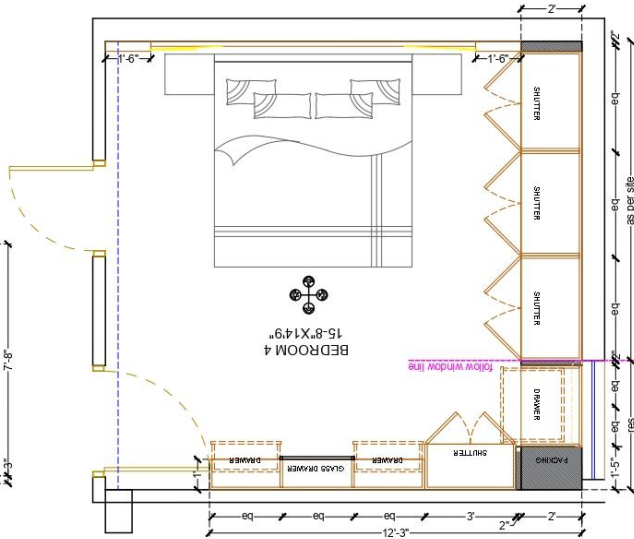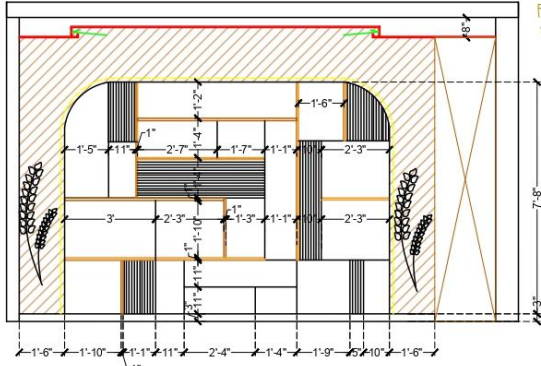

BEDROOM 4 PLAN

NOTE

1. ALL DIMENSIONS ARE IN FEET AND INCHES UNLESS SPECIFIED.

2. DON'T SCALE THIS DRAWING, ONLY WRITTEN DIMENSIONS ARE TO BE FOLLOWED.

ARCHITECTURE & INTERIOR CONSULTANTS HAS THE COPY RIGHTS OF THIS DOCUMENT, AND IT SHOULD NOT BE USED BY ANYBODY WITHOUT THEIR PERMISSION.

ARBANIST

DESIGN STUDIO
A COMPLETE WORLD OF ARCHITECTURE,
PLANNING, INTERIOR & STRUCTURES
CELL: 8919796223

PROJECT: RESIDENCE

CLIENT NAME: CHIRANJEEVI

LOCATION: PRANEETH PRANAV PANORAMA, BHEERAMGUDA


DRWG. TITLE: MASTER BEDROOM

Revision No.: 01 DWG. NO: 1/01 SCALE: 1/8" = 1'-0"

Date: CHECKED BY: ARPRAMEELA





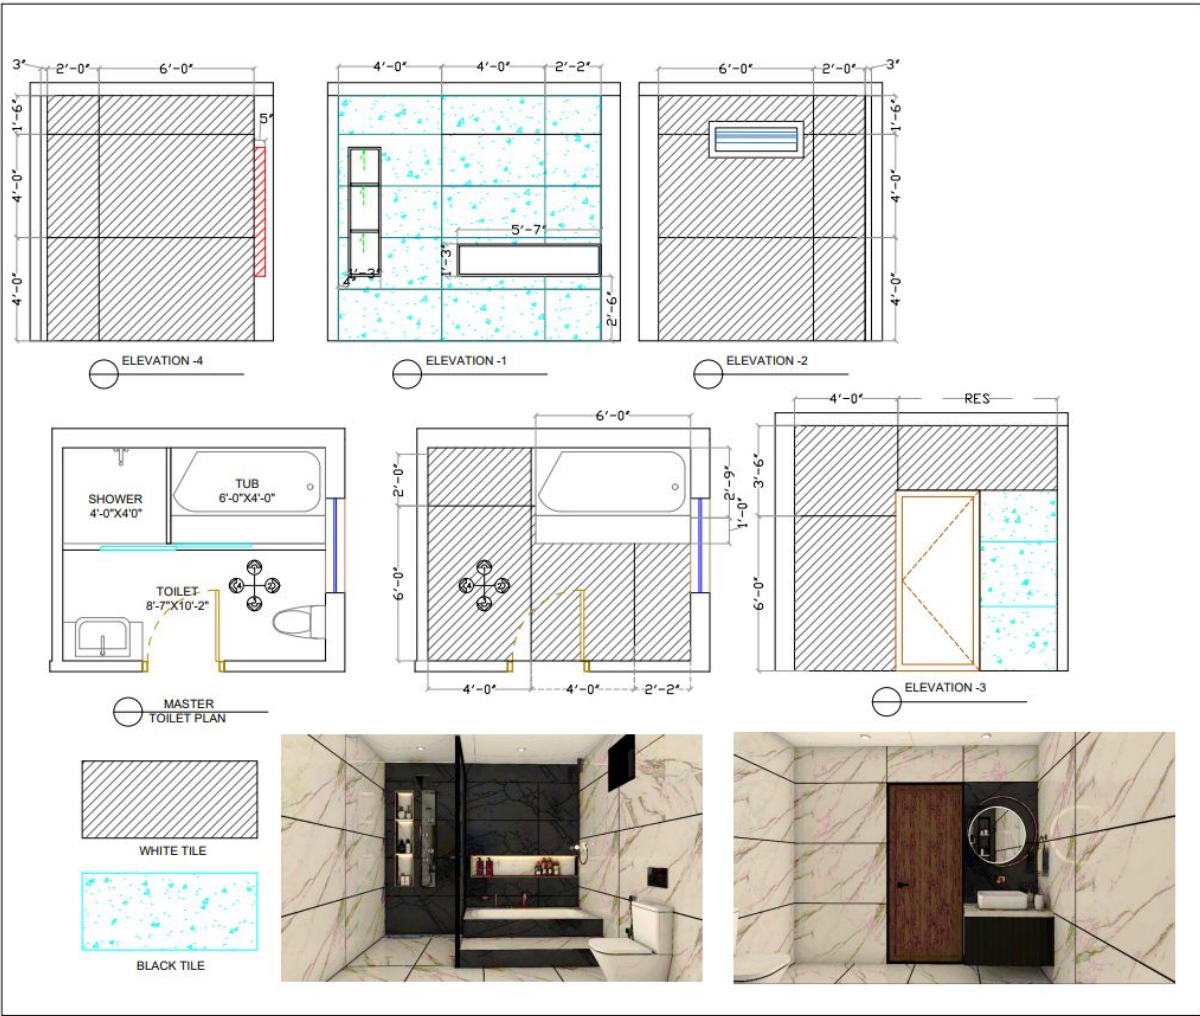

NOTE

1. ALL DIMENSIONS ARE IN FEET AND INCHES UNLESS SPECIFIED.
2. DON'T SCALE THIS DRAWING, ONLY WRITTEN DIMENSIONS ARE TO BE FOLLOWED.

ARCHITECTURE & INTERIOR CONSULTANTS HAS THE COPY RIGHTS OF THIS DOCUMENT, AND IT SHOULD NOT BE USED BY ANYBODY WITHOUT THEIR PERMISSION.


KEY PLAN

↑
LIGHTING TO BE PROVIDED

ARBANIST

DESIGN STUDIO
A COMPLETE WORLD OF ARCHITECTURE,
PLANNING, INTERIORS & STRUCTURES
CELL: 8919796223

PROJECT: RESIDENCE	
CLIENT NAME: CHIRANJEEVI	
LOCATION: PRANEETH PRANAV PANDORAMA, BHEERANGUDA	
DRWG. TITLE: MASTER BEDROOM TOILET	
Revision No: 01	DWG. NO: 1401
Date: 09-06-2023	SCALE: N.T.S. CHECKED BY: AR.PRAAMEELA

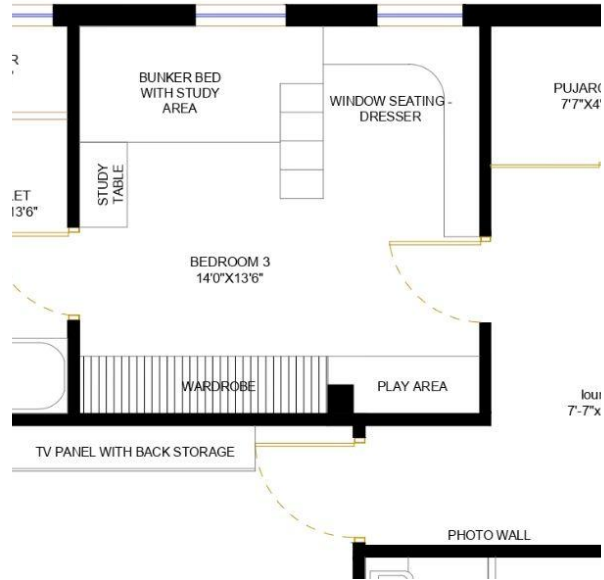

Son bedroom



ARBANIST
DESIGN GROUP
888-603-2525



THE
COOLEST
KID
AROUND


ARBANIST
DESIGN GROUP
888-603-2525




ARBANIST
DESIGN GROUP
888-603-2525




ARBANIST
DESIGN GROUP
888-603-2525

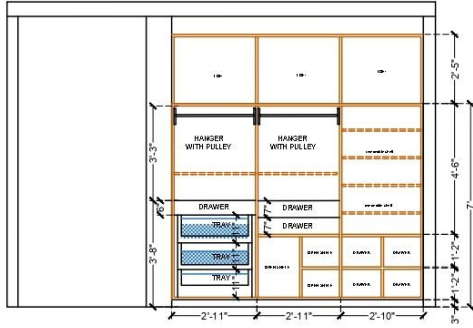

INTERNAL ELEVATION

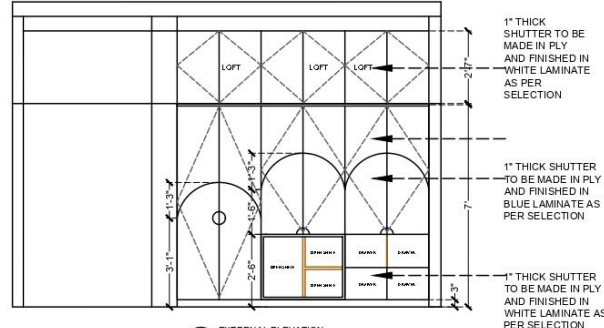

EXTERNAL ELEVATION

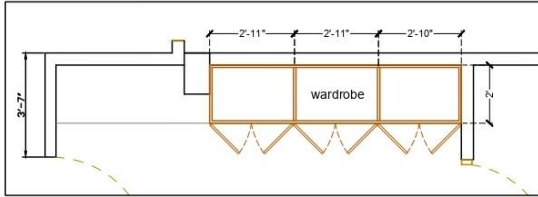

SON BEDROOM PLAN



NOTE

1. ALL DIMENSIONS ARE IN FEET AND INCHES UNLESS SPECIFIED.
2. DON'T SCALE THIS DRAWING, ONLY WRITTEN DIMENSIONS ARE TO BE FOLLOWED.

ARCHITECTURE & INTERIOR CONSULTANTS HAS THE COPY RIGHTS OF THIS DOCUMENT, AND IT SHOULD NOT BE USED BY ANYBODY WITHOUT THEIR PERMISSION.

ARBANIST

DESIGN STUDIO
 A COMPLETE WORLD OF ARCHITECTURE,
 PLANS, INTERIORS & EXTERIORS
 CELL: 8919796223

PROJECT: RESIDENCE

CLIENT NAME: CHIRANJEEVI

LOCATION: PRANEETH PRANAV PANORAMA, BHEERAMGUDA

DRWG. TITLE: SON BEDROOM DETAILS

Revision No.: 01 DWG. NO: 101 SCALE: A3.2

Date: CHECKED BY: ARPRAMEELA

CELL: 8919796223

ARCHITECTURE

ARBANIST
DESIGN GROUP
888-603-2525






ARBANIST
DESIGN GROUP
888-603-2525



ARBANIST
DESIGN GROUP
888-603-2525

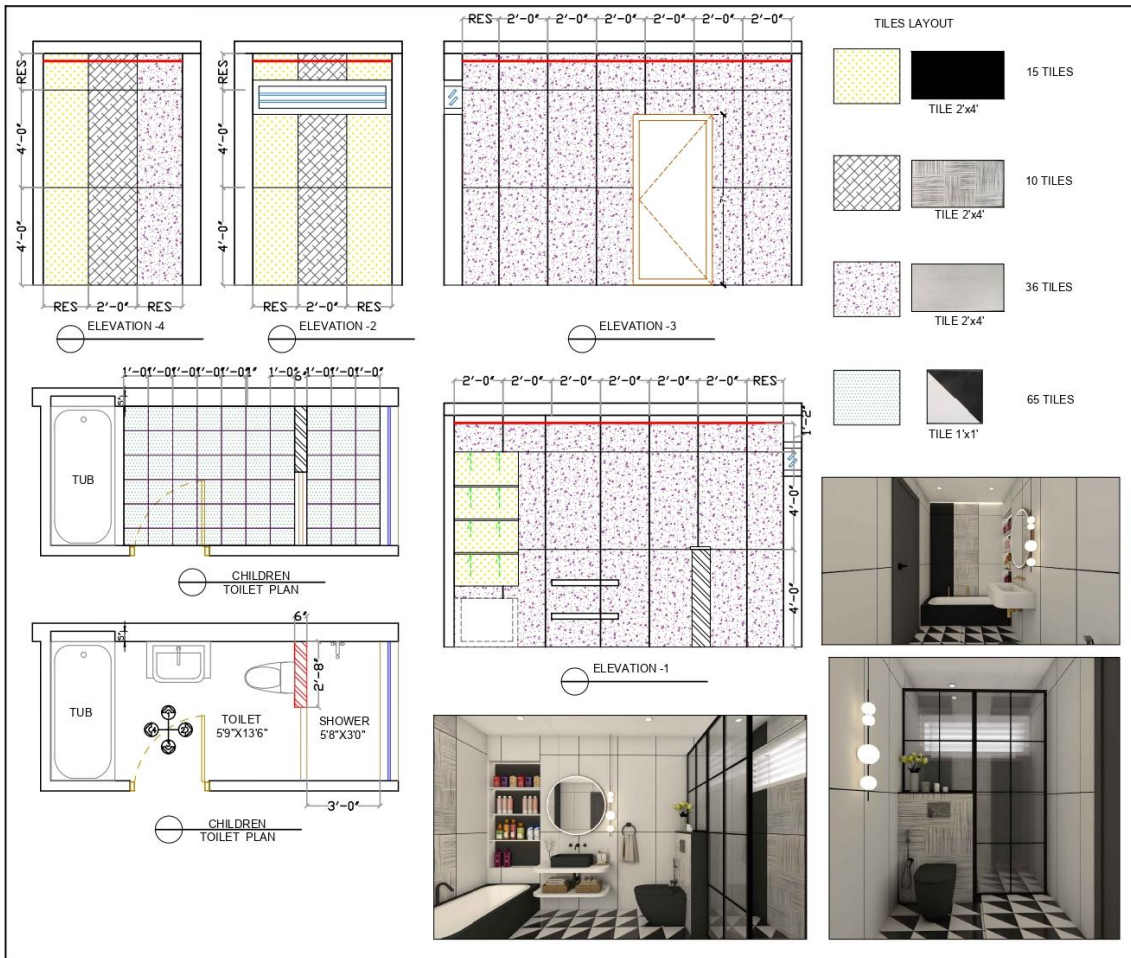


ARBANIST

DESIGN STUDIO
A COMPLETE WORLD OF ARCHITECTURE
PLANNING INTERIORS & STRUCTURES
CELL: 8919796223

PROJECT: RESIDENCE	
CLIENT NAME: CHRANIEVI	
LOCATION: PRANEETH PRANAV PANORAMA, BHEEPAMGUDA	
DRWG. TITLE: CHILDREN BEDROOM TOILET	
Revision No. - 01	DWG. NO. SCALE: F-01 K.T.B
Date: 28-04-2023	CHECKED BY: ARPAMEELA

CELL: 8919796223

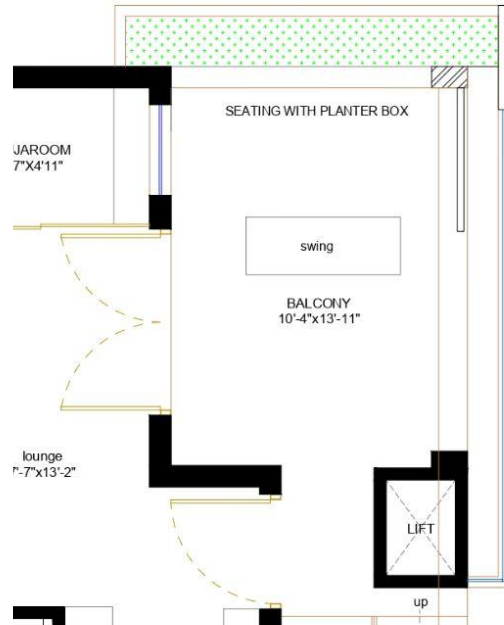

Balcony




ARBANIST
DESIGN GROUP
888-603-2525



ARBANIST
DESIGN GROUP
888-603-2525



ARBANIST
DESIGN GROUP
888-603-2525

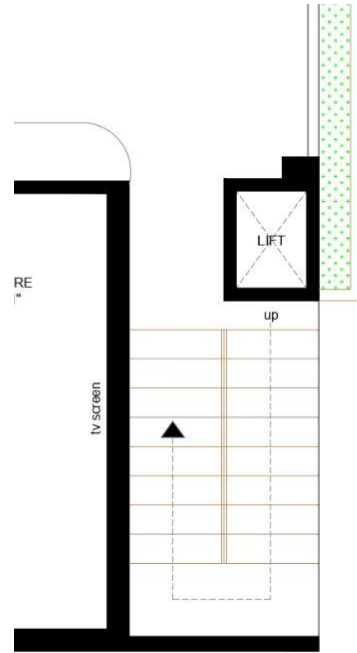


Staircase



ARBANIST
DESIGN GROUP
888-603-2525

A modern interior hallway with a central vertical light fixture and recessed ceiling lights. The walls are light-colored, and the ceiling features recessed lighting strips and a central circular light fixture. The central light fixture consists of a vertical panel with a dark, textured background and several small, round, white pendant lights hanging from it. The overall atmosphere is clean and minimalist.

ARBANIST
DESIGN GROUP
888-603-2525

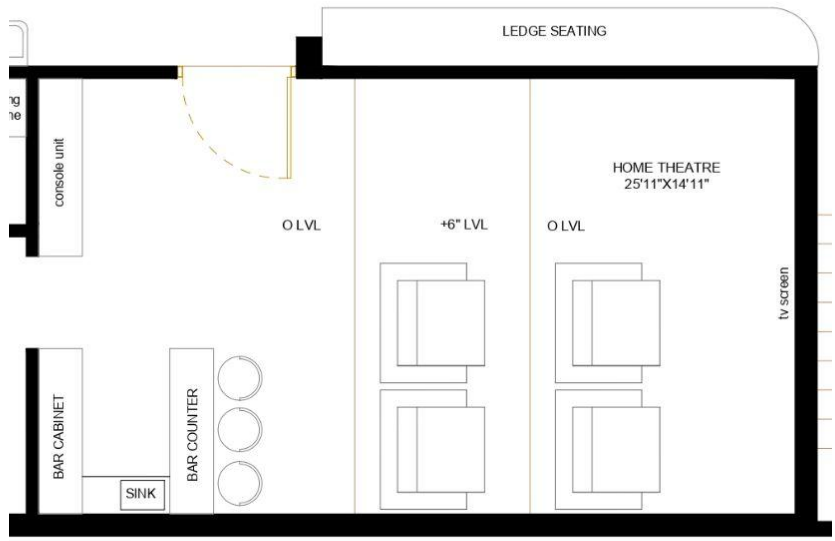

Home theater

option-1




ARBANIST
DESIGN GROUP
888-603-2525



ARBANIST
DESIGN GROUP
888-603-2525



ARBANIST
DESIGN GROUP
888-603-2525

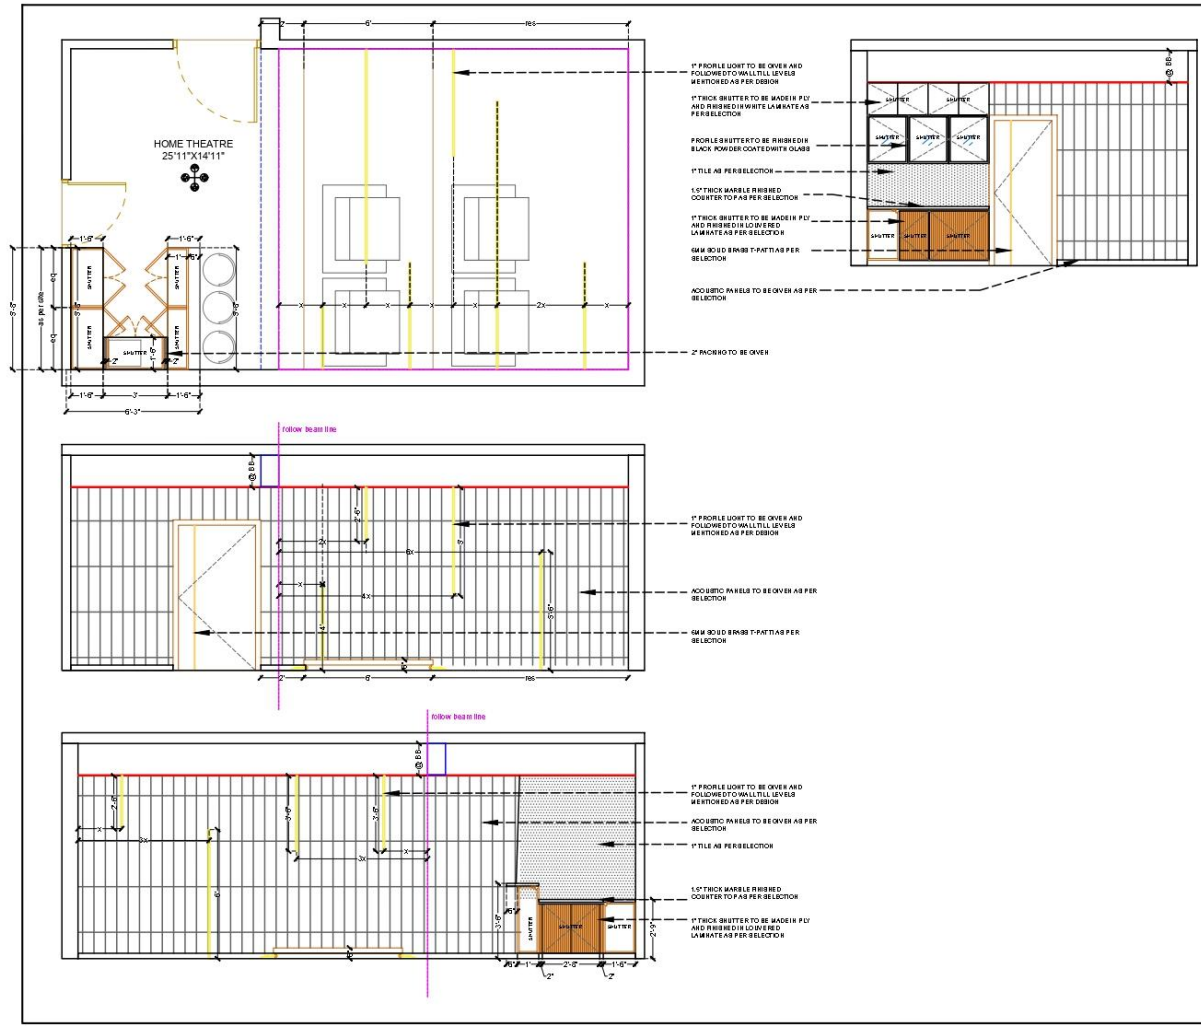

NOTE

1. ALL DIMENSIONS ARE IN FEET AND INCHES UNLESS SPECIFIED.
2. DON'T SCALE THIS DRAWING, ONLY WRITTEN DIMENSIONS ARE TO BE FOLLOWED.

ARCHITECTURE & INTERIOR CONSULTANTS HAS THE COPY RIGHTS OF THIS DOCUMENT, AND IT SHOULD NOT BE USED BY ANYBODY WITHOUT THEIR PERMISSION.

ARBANIST
DESIGN STUDIO
A COMPLETE WORLD OF ARCHITECTURE.
PLANNING, INTERIORS & TRAVEL
CELL: 8919796223

PROJECT:	RESIDENCE	
CLIENT NAME:	CHIRANJEVI	
LOCATION:	PRANEETH PRANAV PANORAMA, BHEERAMGUDA	
DRWG. TITLE:	HOME THEATER DETAILS	
Revision No.:	01	EDWG NO. SCALE: 1:10 R.T.B
Date:	CHECKED BY:	AR.PRAVEELA



ARBANIST

D E S I G N G R O U P

Architecture Interiors Structures

Thank you.....